


PLAN SHOWING AREA TO BE DEDICATED
FOR THE PUBLIC AT R.P.I.L. 2820
18 FENWICK STREET SCALE 1:500

41

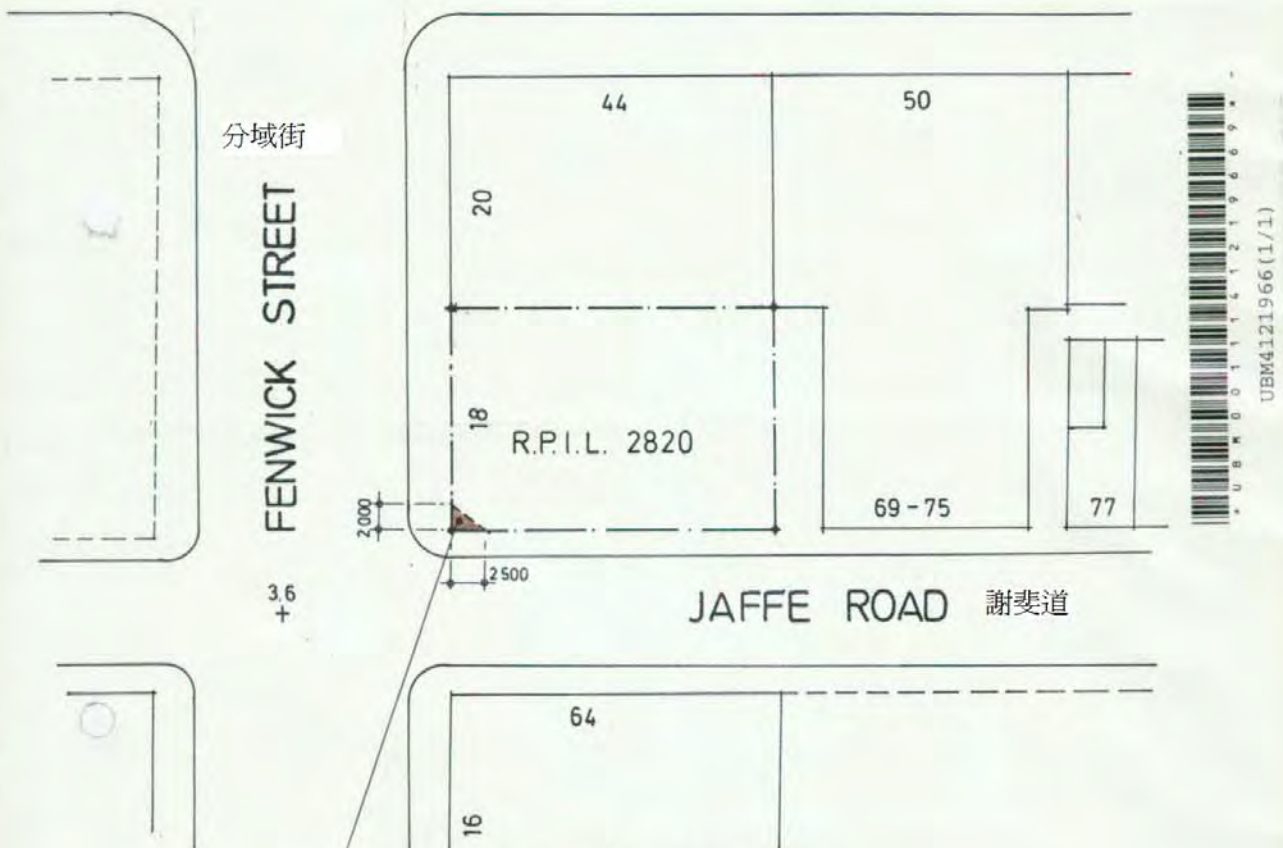

GLOUCESTER ROAD 告士打道



AREA TO BE DEDICATED TO THE PUBLIC
 FOR PURPOSE OF PASSAGE
 (MINIMUM VERTICAL HEIGHT CLEARANCE
 TO BE OF 5.5 M)


Signed and Sealed
 For and on behalf of
 Trisight Ltd.

Sd. For and on behalf of
 The Hongkong and Shanghai
 Banking Corporation

Sd. A.W. Samson
 p. Director of Buildings
 and Lands

Annexure to Memorial No. 4121966


香港告士打道42-46號及分域街18號
 42-46 Gloucester Road & 18 Fenwick Street, HK

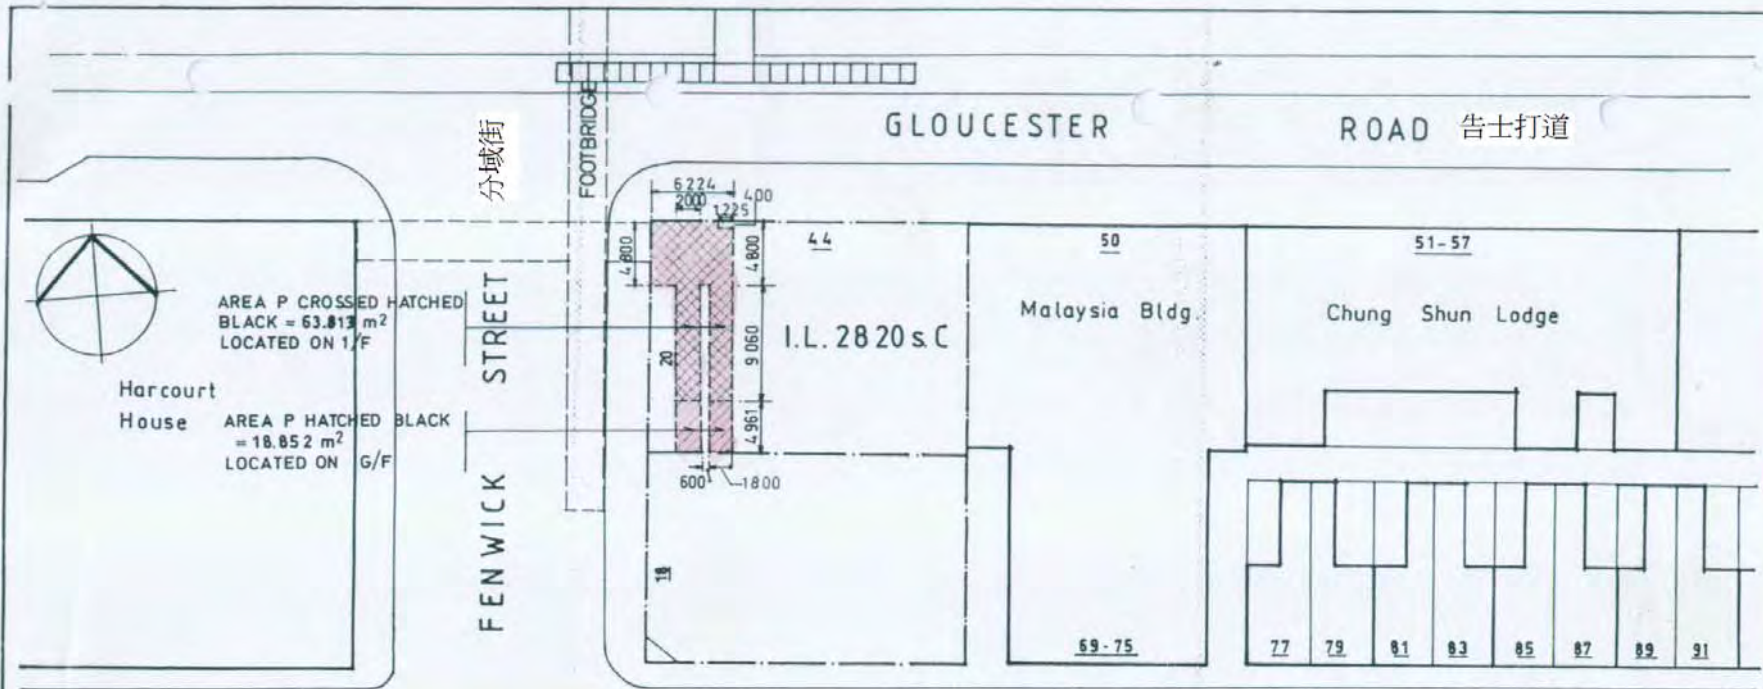

NOTE:

PUBLIC PASSAGE TO BE DEDICATED TO GOVERNMENT.

PROPOSED BUILDINGS

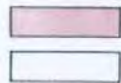

SCALE 1:500

FILE REF. NO. B D 2/3007/88

PLAN NO. 1457


BUILDINGS DEPARTMENT


M/N 78-76P5

H. TSUI

CHIEF BUILDING SURVEYOR / H. K.E
DATE: 18-3-98

香港告士打道42-46號及分域街18號
42-46 Gloucester Road & 18 Fenwick Street, HK

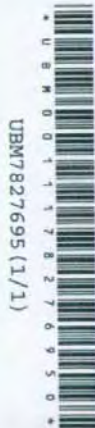

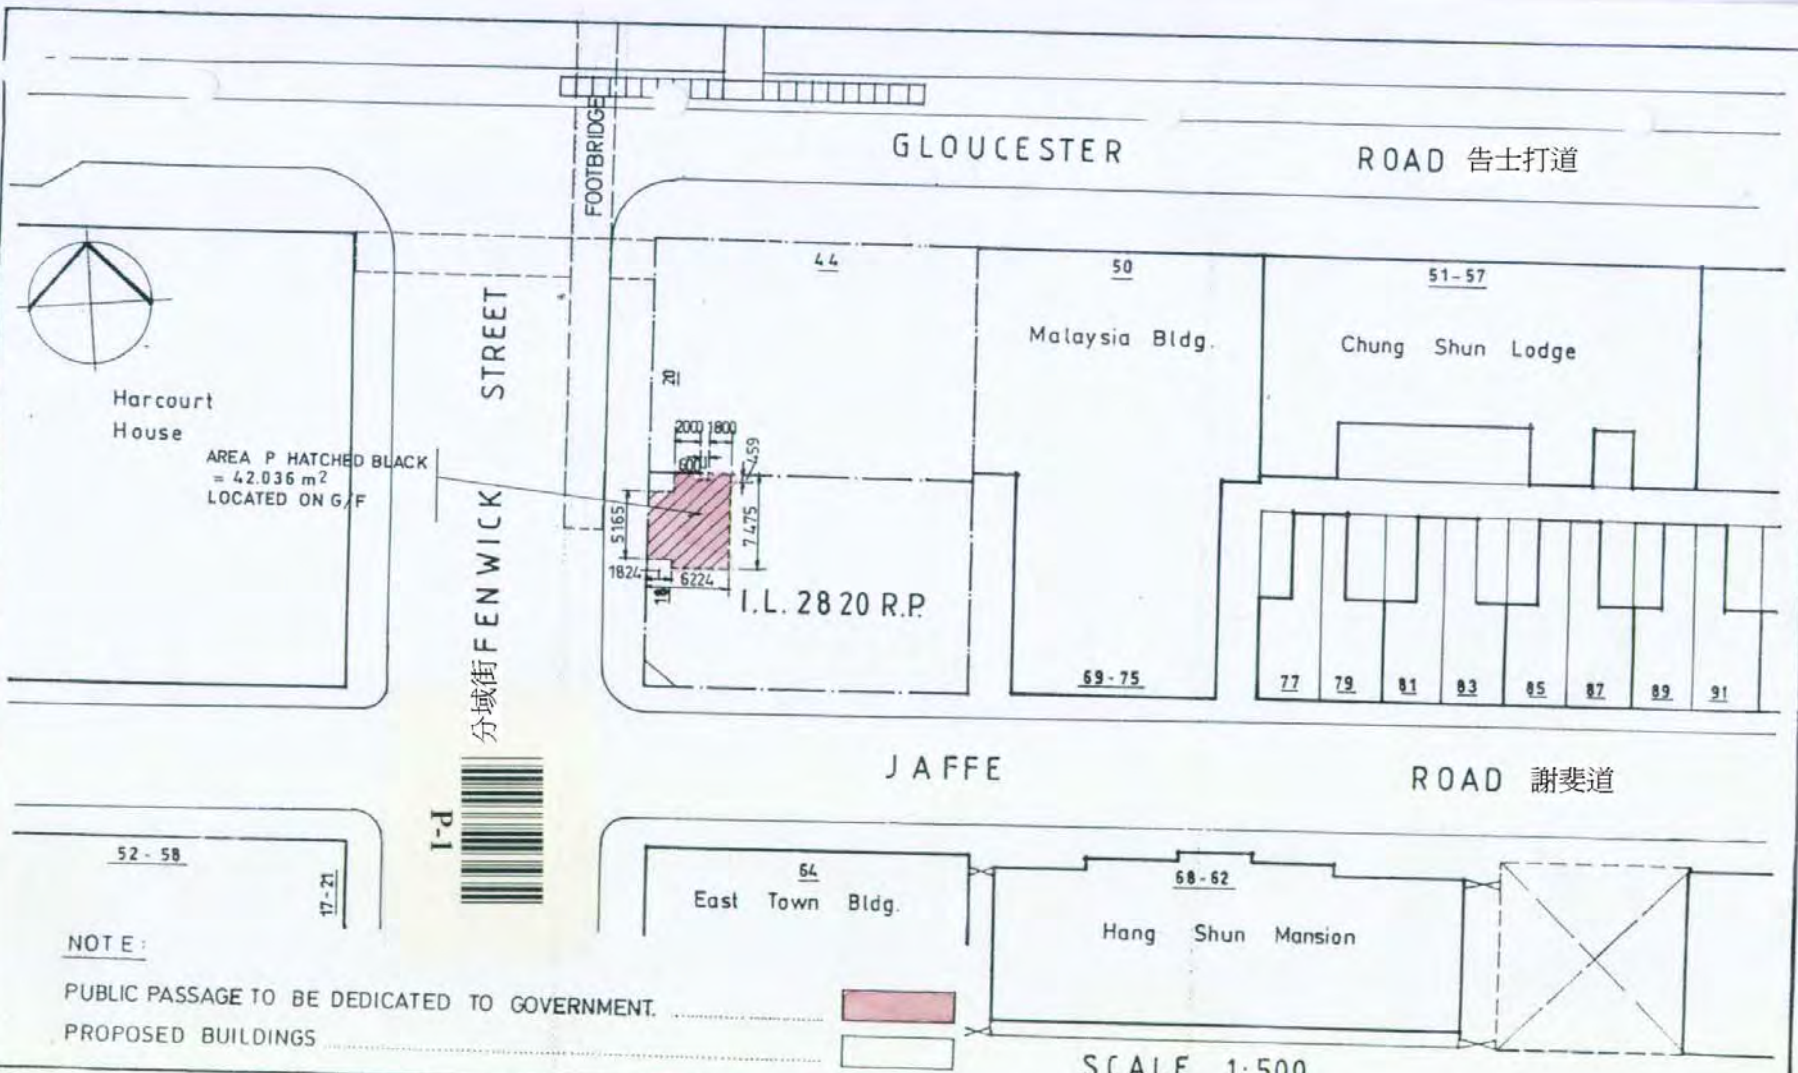

Harcourt House

AREA P HATCHED BLACK
= 42.036 m²
LOCATED ON G/F

分域街 FENWICK STREET

FOOTBRIDGE

GLOUCESTER ROAD 告士打道


44

50

51-57

Malaysia Bldg.

Chung Shun Lodge

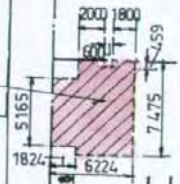

I.L. 28 20 R.P.

69-75

77

79

81

83

85

87

89

91

JAFFE ROAD 謝斐道

52-58

17-21



54 East Town Bldg.

68-62

Hang Shun Mansion

NOTE:
PUBLIC PASSAGE TO BE DEDICATED TO GOVERNMENT.
PROPOSED BUILDINGS



SCALE 1:500

FILE REF. NO. B D 2/3007/188

PLAN NO. 1458

M/N 7827693

BUILDINGS DEPARTMENT

H. TSUI

CHIEF BUILDING SURVEYOR / H.K.E
DATE: 18-3-98

香港告士打道42-46號及分域街18號
42-46 Gloucester Road & 18 Fenwick Street, HK

