




UBM9422653 (1/1)



P-1

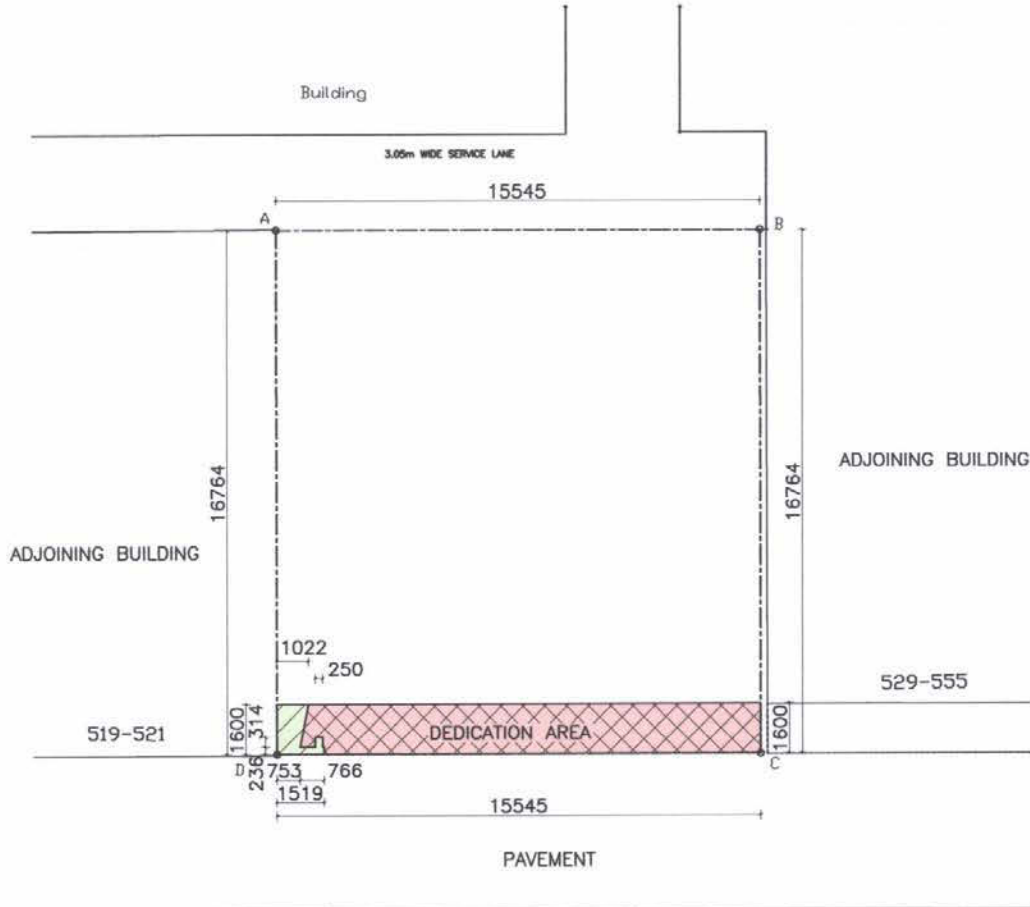

M/N 9422653

香港軒尼詩道523-527號
523-527 Hennessy Road, HK

HENNESSY ROAD
軒尼詩道

ARTHUR C. S. KWOK
ARCHITECTS & ASSOCIATES LTD.

LEGEND

- DEDICATION AREA (FREE OF OBSTRUCTION UP TO 3.5M ABOVE GROUND) — COLOURED RED CROSS-HATCHED BLACK
- EXISTING COMMON STAIRCASE — COLOURED GREEN HATCHED BLACK

Alfred C. S. Kwok
 ALFRED C. S. KWOK
 AUTHORIZED PERSON (ARCHITECT)

GENERAL NOTE: 1. Do not scale drawing. Figured dimensions are to be followed.

ARTHUR C. S. KWOK ARCHITECTS & ASSOCIATES LIMITED 郭定舜建築師有限公司 1401 ARGYLE CENTRE ONE, KOWLOON 1309 WING ON CENTRE, HONG KONG		PROJECT PROPOSED OFFICE/COMMERCIAL DEVELOPMENT 523 - 527 HENNESSY ROAD, HONG KONG LOT NO. M.L. 52 S.D. SS. 26, 27 & 21 R.P. & EXT.	DATE 18 DEC. 2000 SCALE 1 : 200 DRAWN BY WS CHECKED BY <i>Alfred Kwok</i>	PROJECT NO. 200803 DRAWING NO. DA-HR2-1 (□) FILE NAME P/DA/200803/HR2/DEDICATION.PLA								
		DRAWING TITLE DEDICATION FOR STREET WIDENING	REVISIONS <table border="1"> <tr> <th>No.</th> <th>REVISIONS</th> <th>DATE</th> <th>CHECKED</th> </tr> <tr> <td>1</td> <td>15-06-01</td> <td>WS</td> <td><i>Alfred Kwok</i></td> </tr> </table>	No.	REVISIONS	DATE	CHECKED	1	15-06-01	WS	<i>Alfred Kwok</i>	
		No.	REVISIONS	DATE	CHECKED							
		1	15-06-01	WS	<i>Alfred Kwok</i>							