




UBM5414843(1/1)

石水渠街

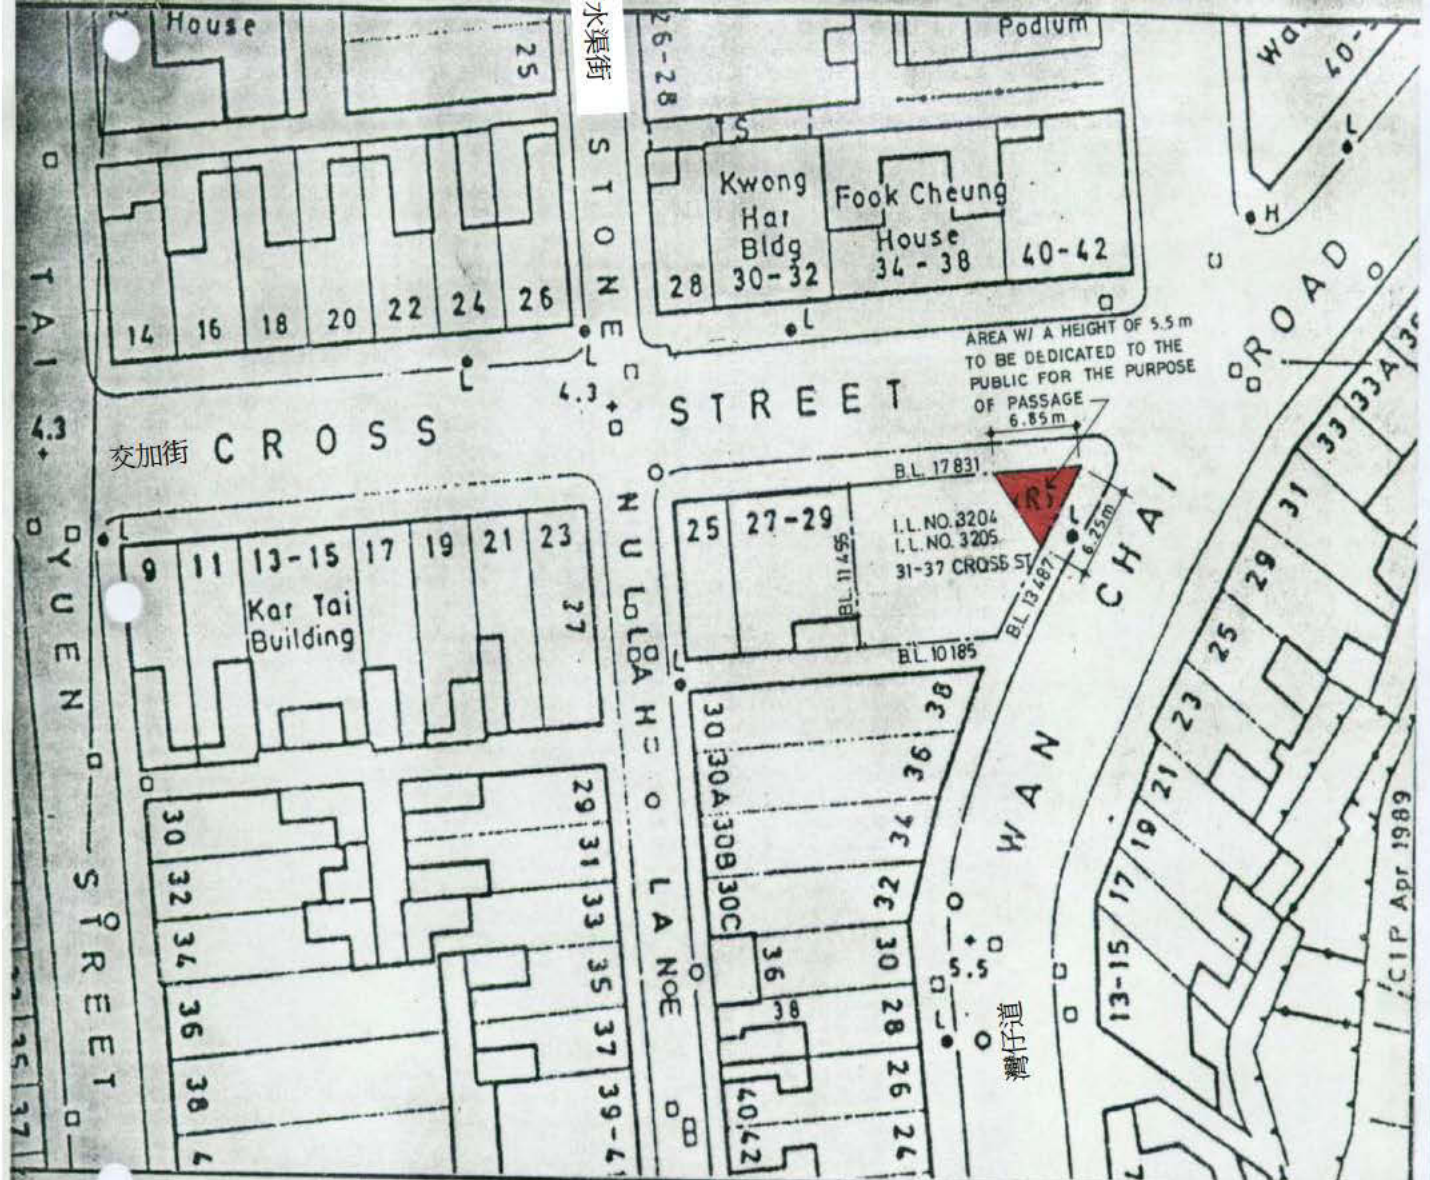

BLOCK PLAN

SCALE 1 : 500



RECEIVED BY
16, 000
Nov 11 17 NOV
R. & I. Section, 800
BUILDINGS & LANDS
DEPARTMENT

Annexure to Memorial No. **5414843**

香港交加街33號

33 Cross Street, HK

Signed
p. Director of
Buildings & Lands

MA LEUNG & ASSOCIATES
ARCHITECTS & ENGINEERS (HK) LTD.

Signed
For & on behalf of
Bank of China

Signed
For & on behalf of
Right Win Ltd

Signed
WONG SIN PING
HKID No. A080938(4)