


香港菲林明道21號-29號及駱克道204號-210號

21-29 Fleming Road & 204-210 Lockhart Road, HK

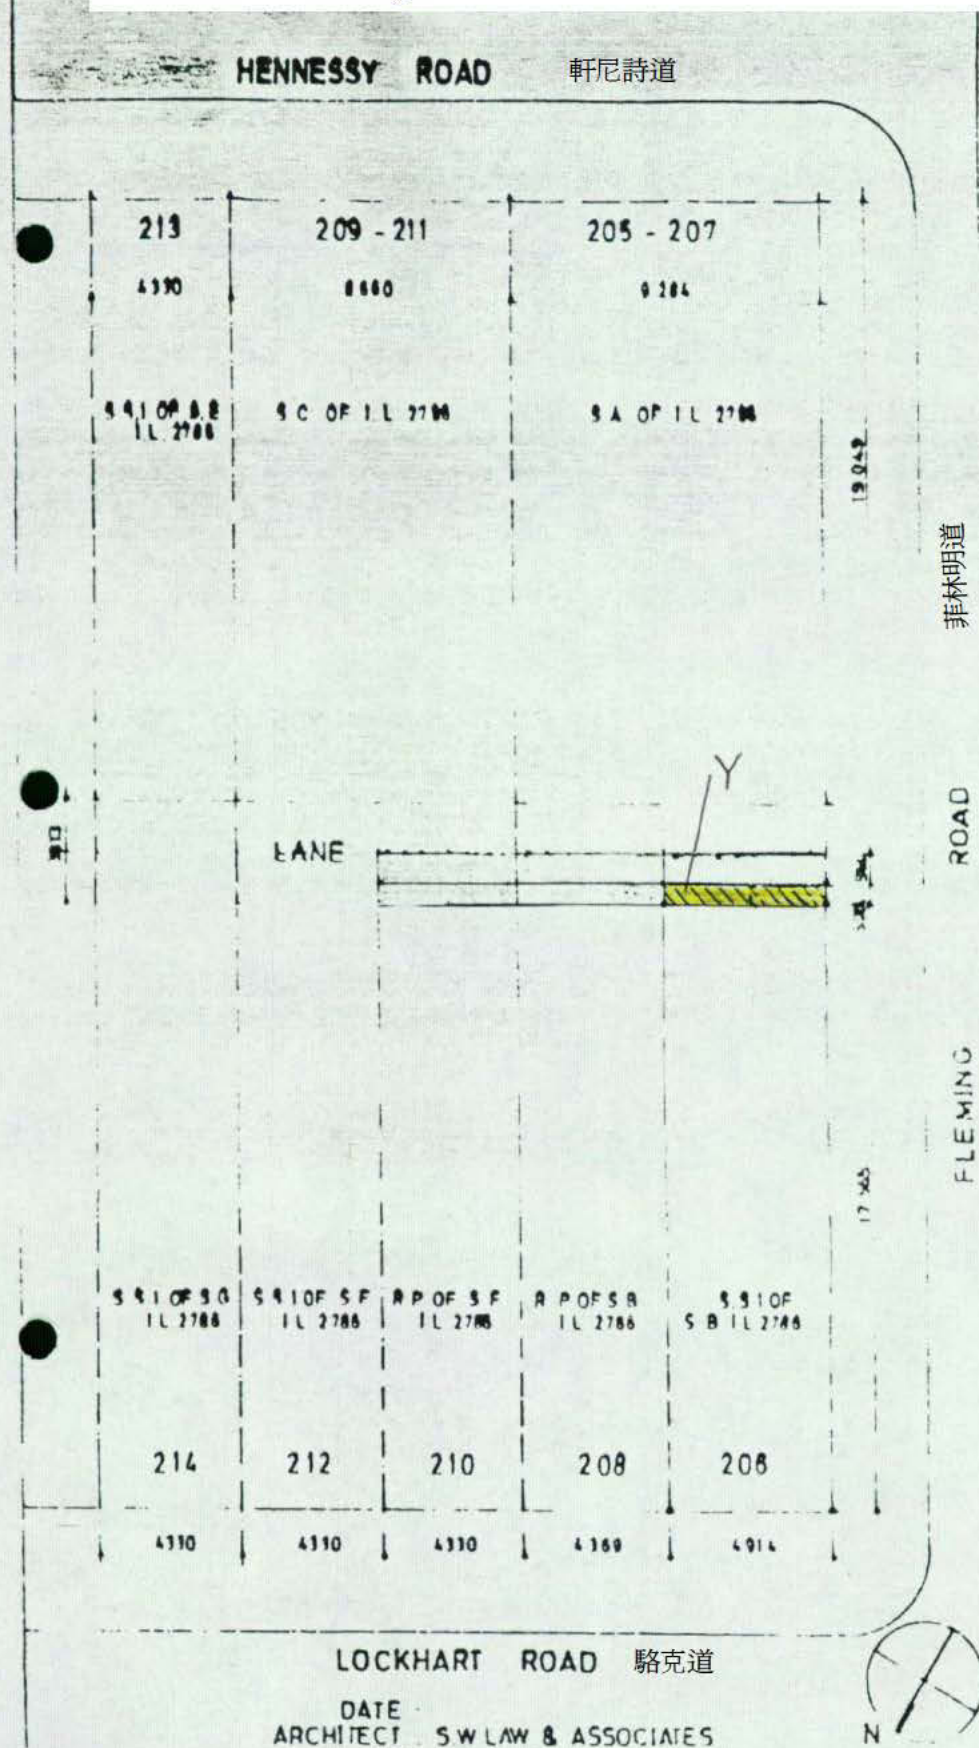

(Signed)



(LO SIU TONG)  
DIRECTOR

(Signed)


COLOURS TO BE USED  
BLACK AREA 2.80098 30 M

Ref.	Colour
B	BROWN
G	GREEN
I	INDIGO
Q	ORANGE
P	PINK
R	RED
V	VIOLET
Y	YELLOW
GY	GREY
[ Prefixes light shades of above	

Annexure to Memorandum No. 3095950

香港菲林明道21號-29號及駱克道204號-210號

21-29 Fleming Road & 204-210 Lockhart Road, HK

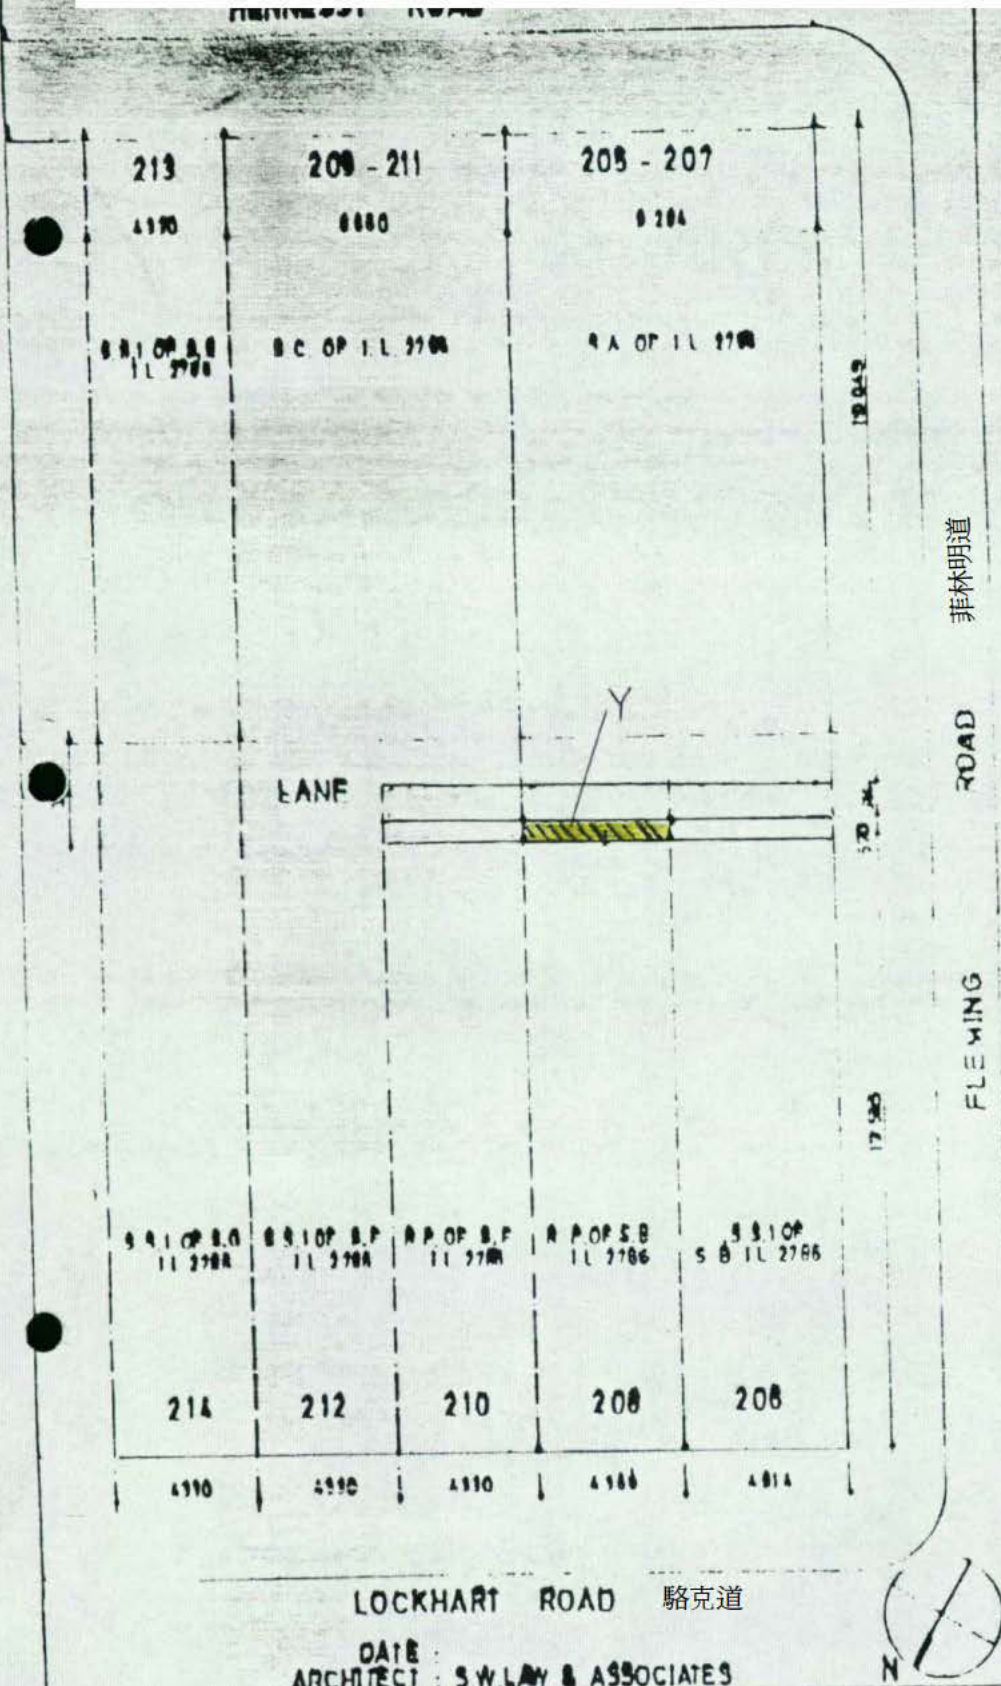

Common Seal

(Signed)

(LO SIU TONG)  
DIRECTOR

(Signed)

COLOURED YELLOW HATCHED  
BLACK AREA = 2.49033 SQ. M.

Ref	Colour
B	BROWN
G	GREEN
I	INDIGO
Q	ORANGE
P	PINK
R	RED
V	VIOLET
Y	YELLOW
GY	GREY

T Prefixes  
light shades  
of above




Annexure to Memorandum No. 3095950

香港菲林明道21號-29號及駱克道204號-210號

21-29 Fleming Road & 204-210 Lockhart Road, HK

SCALE 1:200

HENNESSY ROAD 軒尼詩道

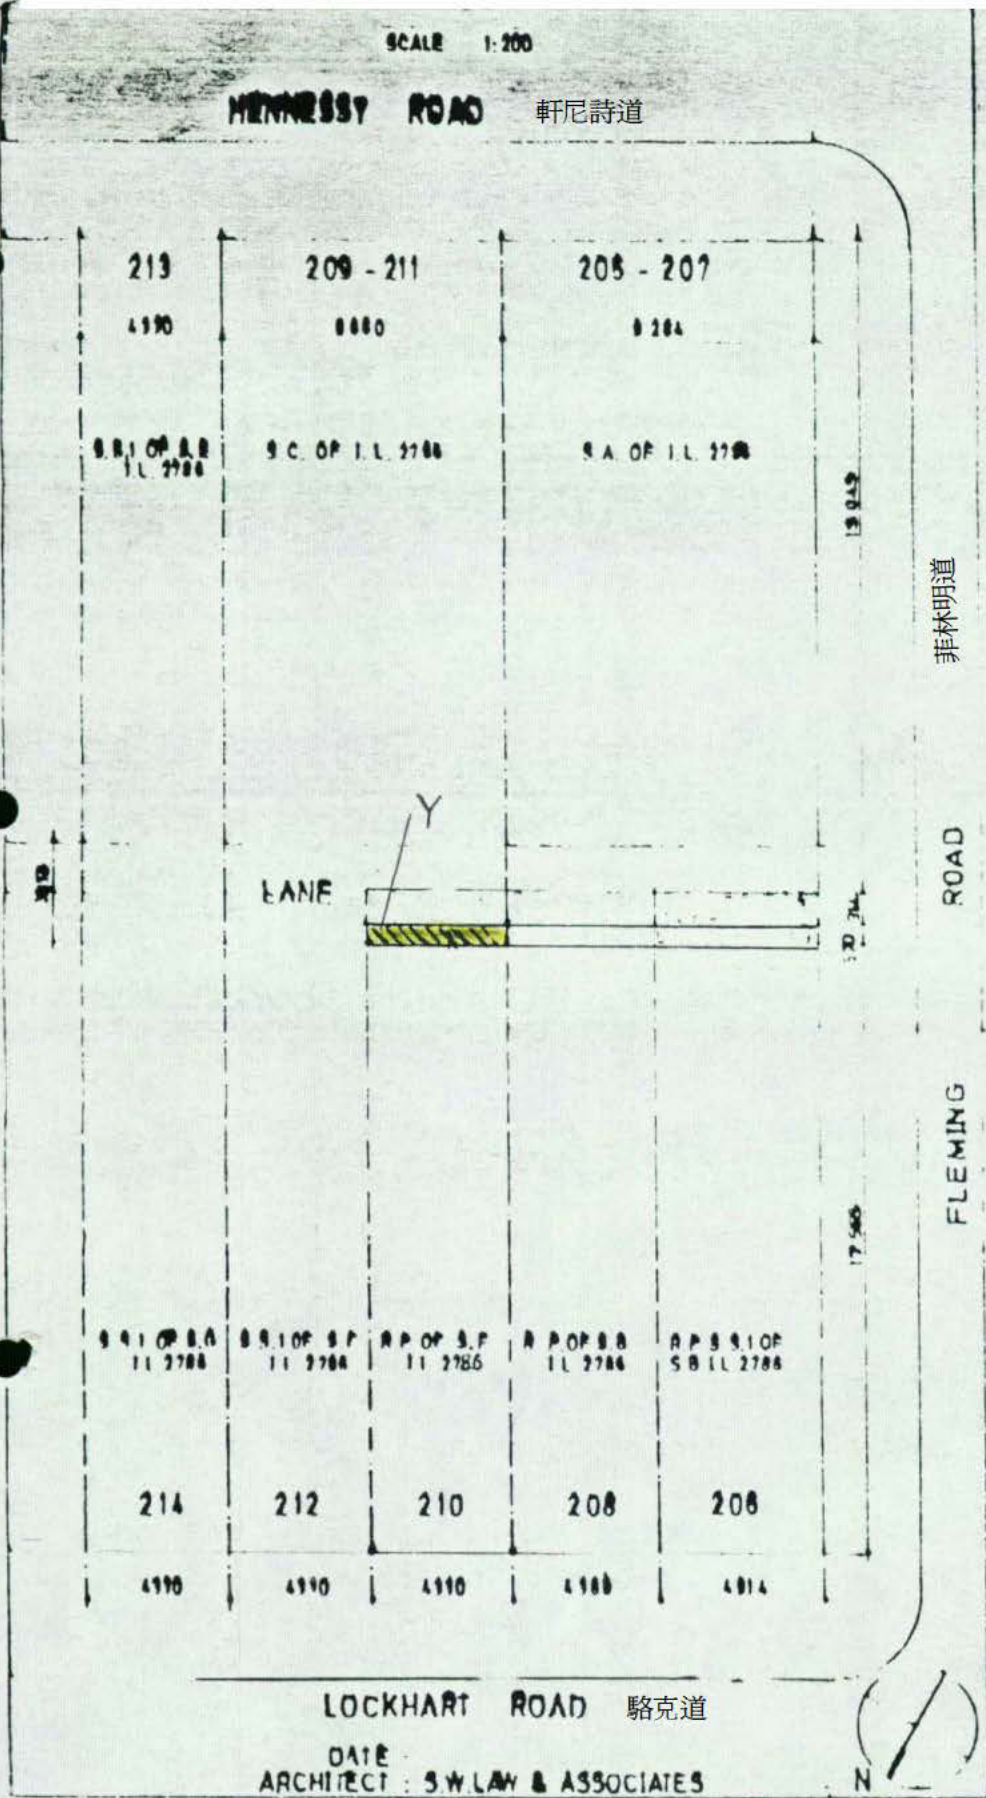

(Signed)



(CHAN MAN CHUEN)  
DIRECTOR

COLOURED YELLOW HATCHED BLACK AREA: 2.488150 M.

Ref	Colour
B	BROWN
G	GREEN
I	INDIGO
O	ORANGE
P	PINK
R	RED
V	VIOLET
Y	YELLOW
GY	GREY

T' Prefixes  
light shades  
of above

(Signed)

DATE  
ARCHITECT: S.W. LAW & ASSOCIATES

Annexure to Memorial No. 3095952