




UBM2439290 (1/1)

For and on behalf of
Brightgate Limited
(Sd.) Chua Nai Tuen

For and on behalf of
Barclays Bank International Limited
by its lawfully appointed attorney
(Sd.) Mr. Michael Francis Bryan Peart
(Sd.) Mr. John Newell Douglas Chislett

For and on behalf of the
Government of Hong Kong by
(Sd.) A.B. Lawrence
(P.G.B.A.)

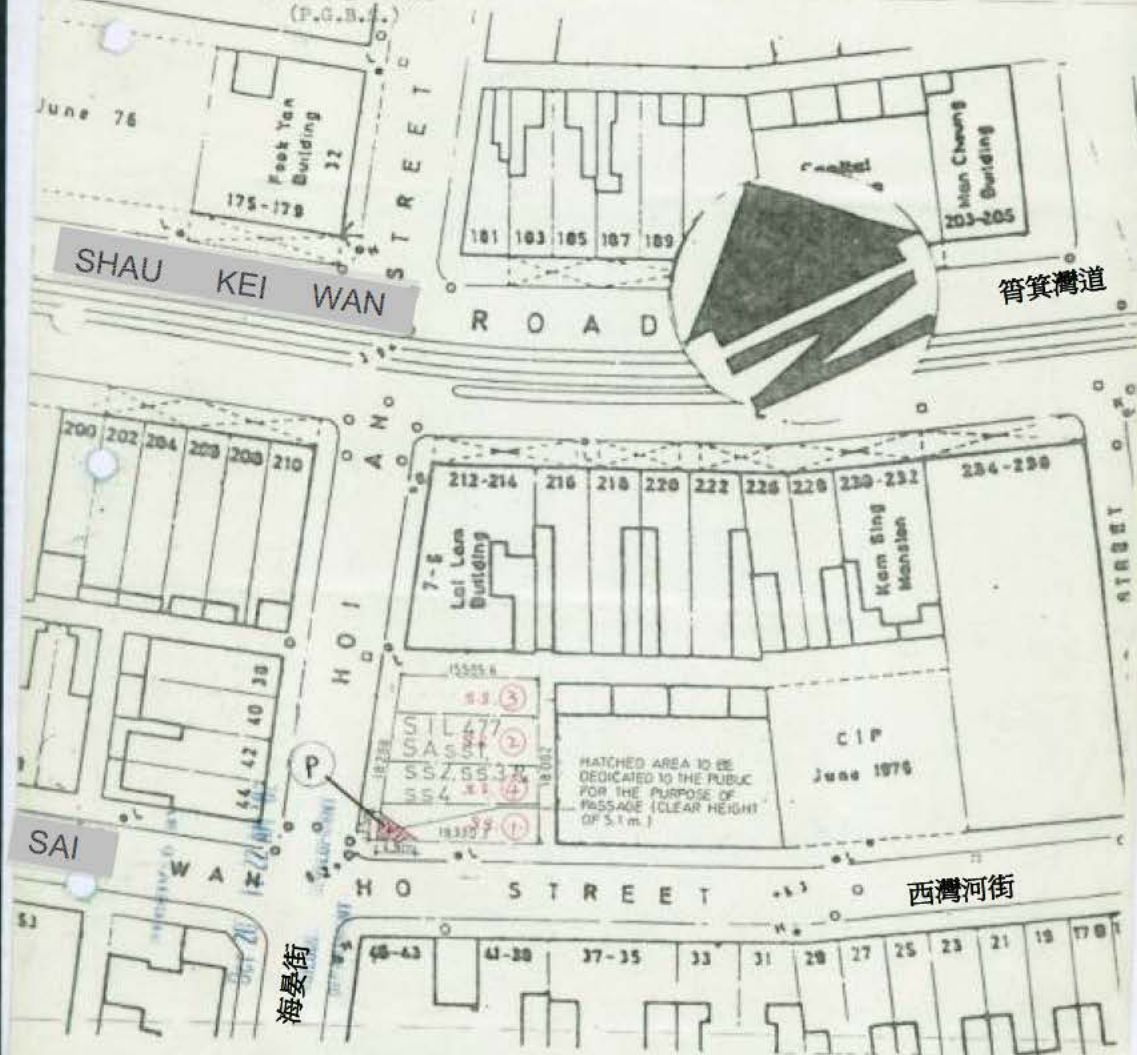

Kwan, Ng, Wong & associates architects and engineers

關黃黃建築工程師事務所

Project PROPOSED COMPOSITE
BUILDING
ON S.I.L. NO 477 SA, S.E. 1,
S.E. 2, S.E. 3, S.E. 4 ON
HOB. 9-15 HOI AN STREET, H.K.

Scale 1:600

Date 17/10/1981

Drawn/Checked by

BCC/FPB ref

Read in conjunction with

Drawing Title

BLOCK PLAN

Project ref 027

Drawing No

Annexure to Memorial No. 2439290

Revision No./Date

AG/30/1

1408-1412 Wing On Centre III Colnraught Rd C Hong Kong Tel 5-454345

Copyright reserved

Do not scale from drawings

max:20000

香港海晏街9-13號及西灣河街30-32號

9-13 Hoi An Street Nos.30-32 Sai Wan Ho Street, HK