



UBM1671436(1/1)


B.O.O. 2/3089/78

M.1671436

香港英皇道101號
101 King's Road, HK

E. T. Kennard
Principal Government Building Surveyor

Ho A d o

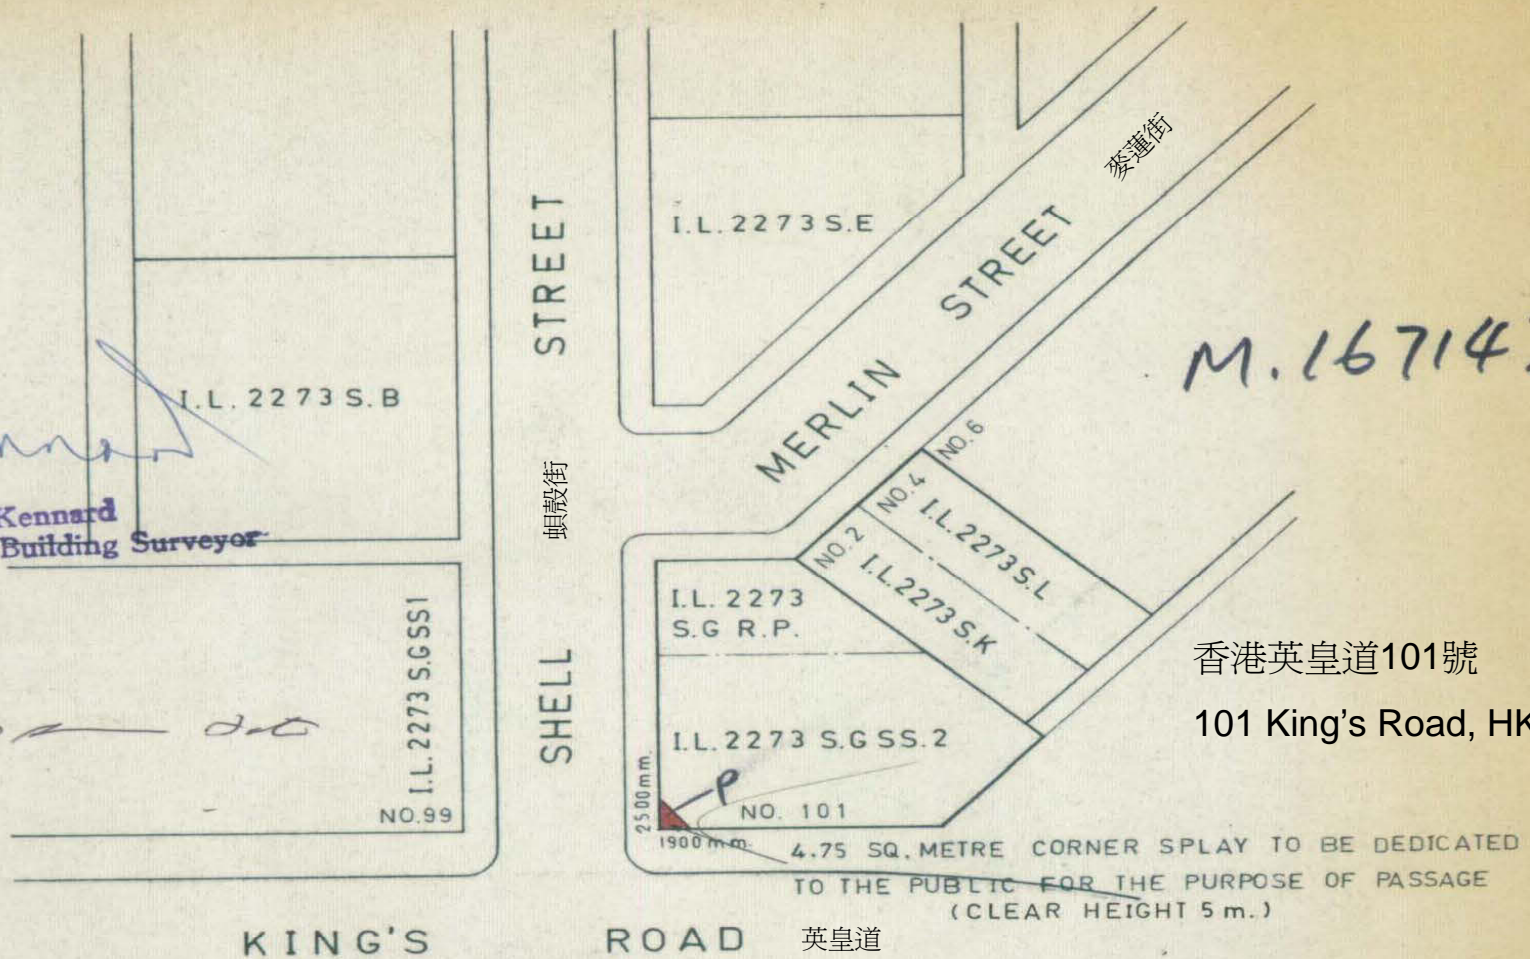

BLOCK PLAN SCALE=1:500

RECEIVED BY
DEC 27 5 38 PM '78

SING PAO DAILY NEWS

Ho A d o

BUILDINGS ORDINANCE
OFFICE P.W.D.

Ho Man Fat
Proprietor



FOK WAI KUEN

B. Sc., D.I.C. (London), C. Eng., M.I.C.E., M.A.S.C.E.,
AFFILIATE R.A.I.A. - CHARTERED CIVIL ENGINEER,
REGISTERED STRUCTURAL ENGINEER. AUTHORIZED PERSON.

22 DEC 1978