


香港英皇道 625 號
625 King's Road, HK



JAVA ROAD 渣華道

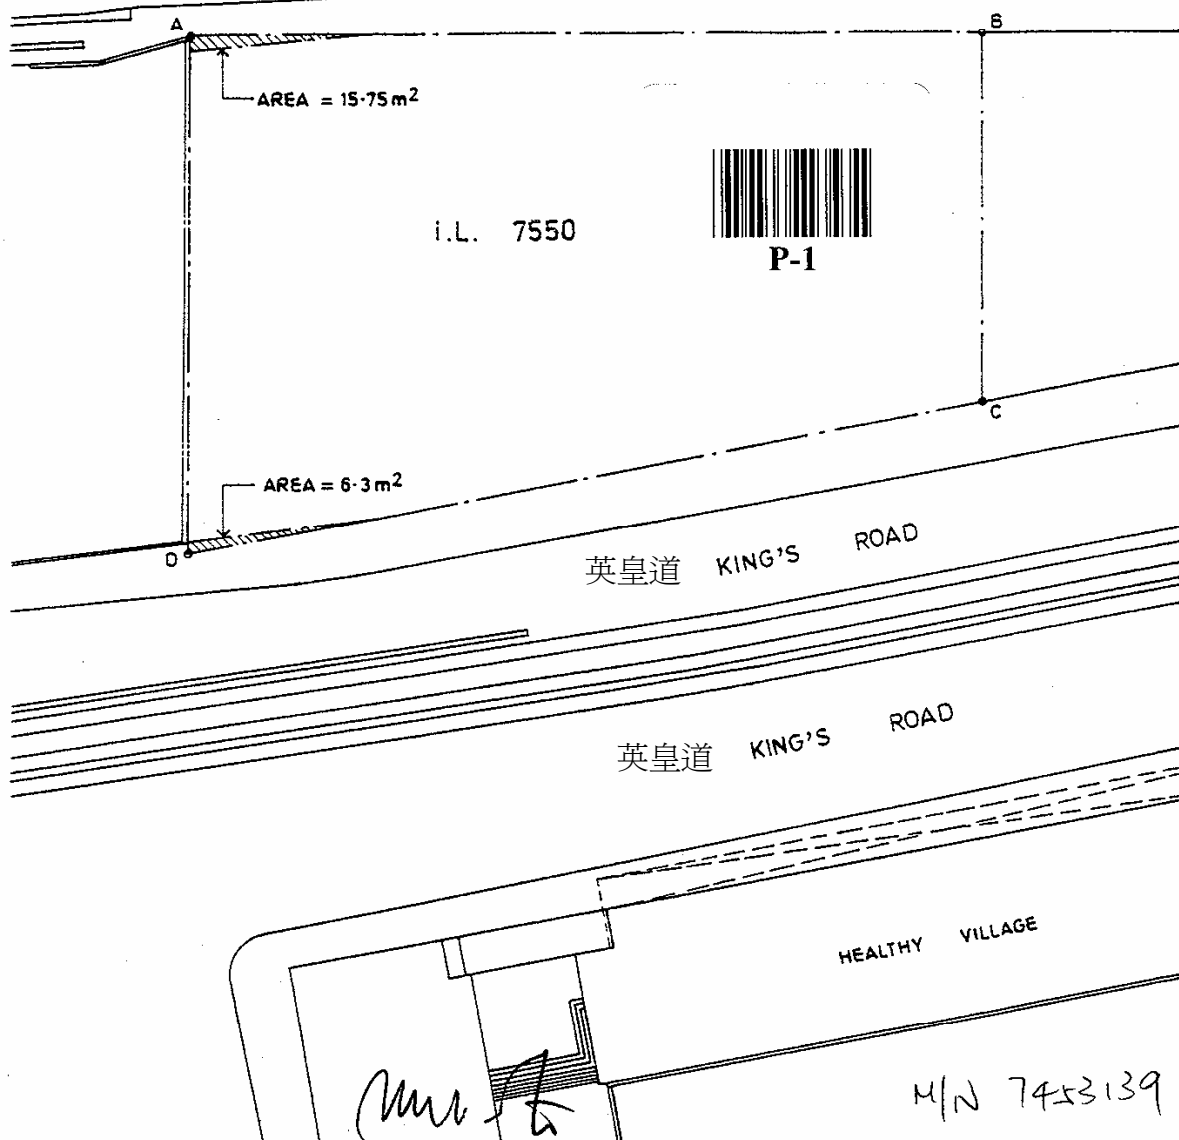

BLOCK PLAN

For and on behalf of
Island Land Development Limited

R. K. R. Fullerton
Director

AREA OF DEDICATION = 22.05 m²
(HATCHED BLACK)

PROJECT
PROPOSED OFFICE BUILDING
AT 625 KING'S ROAD, I.L. 7550
HONG KONG.

DRAWN BY HKO DATE 30.4.97

ENTERED BY PLOT DATE

CHECKED BY DATE 30.4.97

SCALE 1:500 PRINT DATE

DRAWING TITLE

DEDICATION PLAN

WONG & OUYANG (HK) LTD
ARCHITECTS AND ENGINEERS HONG KONG

JOB NUMBER	DRAWING NUMBER	REVISION
1968	250	A

DO NOT SCALE OFF DRAWING. THIS DRAWING IS NOT FOR
CONSTRUCTION PURPOSES UNLESS EXPRESSLY STATED.
ALL RIGHTS RESERVED AND REPRODUCTION IN ANY FORM
MUST BE APPROVED BY WONG & OUYANG (HK) LTD.