


香港健康中街6號-12號及英皇道668號

KING'S ROAD 英皇道

6-12 Healthy Street Central & 668 King's Road, HK

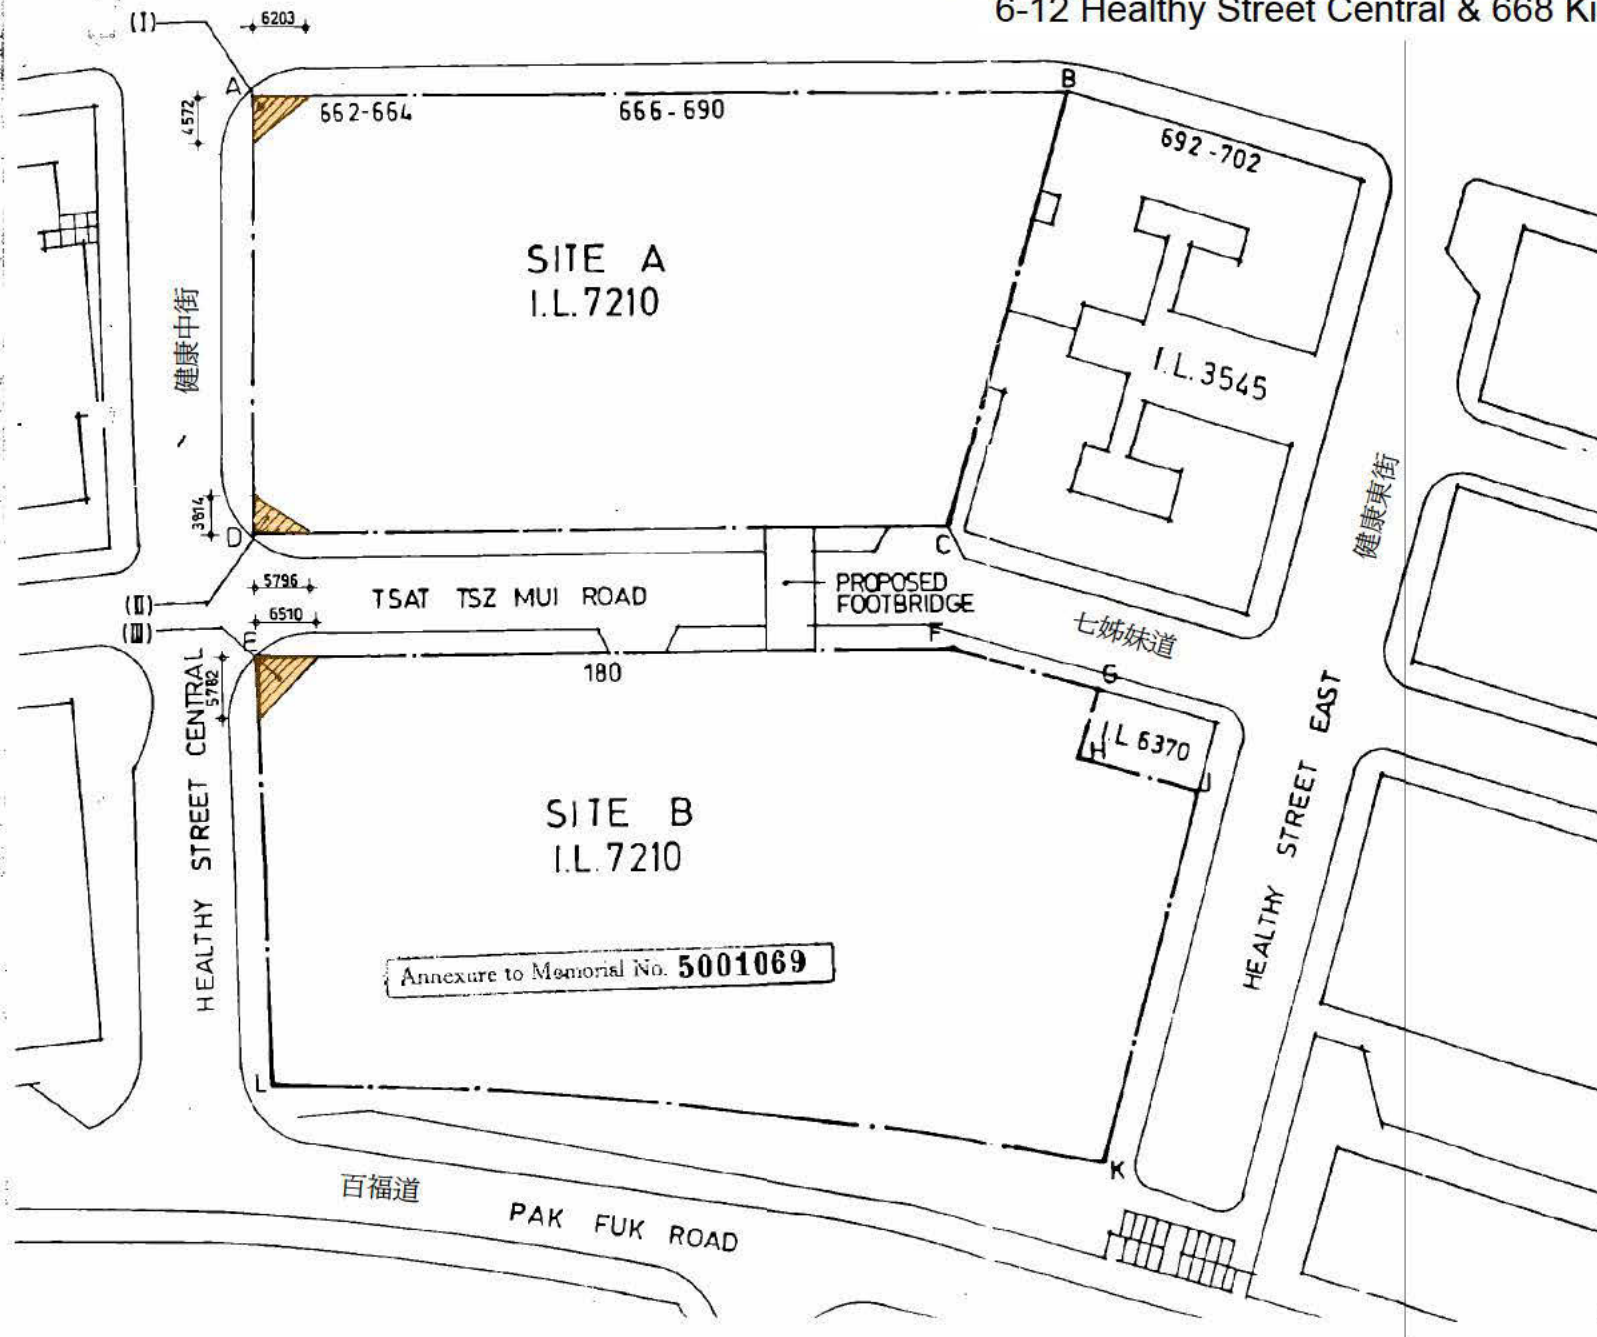

SIGNED and SEALED for and on
behalf of The Hong Kong
Housing Society

sd.
(Anthony William Samson)
p. Director of Buildings and
Lands

[Signature]

Simon S. M. Kwan
A. Arch. (Hong Kong), Ph.D., RIBA, MCSD, FHKIA, FRAIA
Authorized Person, Chartered Architect

AREA TO BE DEDICATED TO
THE PUBLIC FOR THE PURPOSES
OF PASSAGE (A MINIMUM
CLEAR HEIGHT OF 5.5m TO
BE PROVIDED)

AREA(I) = 14.17 m² (APPROX)

AREA(II) = 1105 m² (APPROX)

AREA(III) = 18.81 m² (APPROX)

TOTAL = 44.03 m² (APPROX)

SCALE 1: 500

 **SIMON KWAN & ASSOCIATES LTD.**
Architects, Planners & Designers
關志明建築師有限公司