


香港英皇道901號-907號

901-907 King's Road, HK

英皇道 KING'S ROAD (100-0" WIDE)

BUILDINGS ORDINANCE OFFICE
BOO 2/3184/75

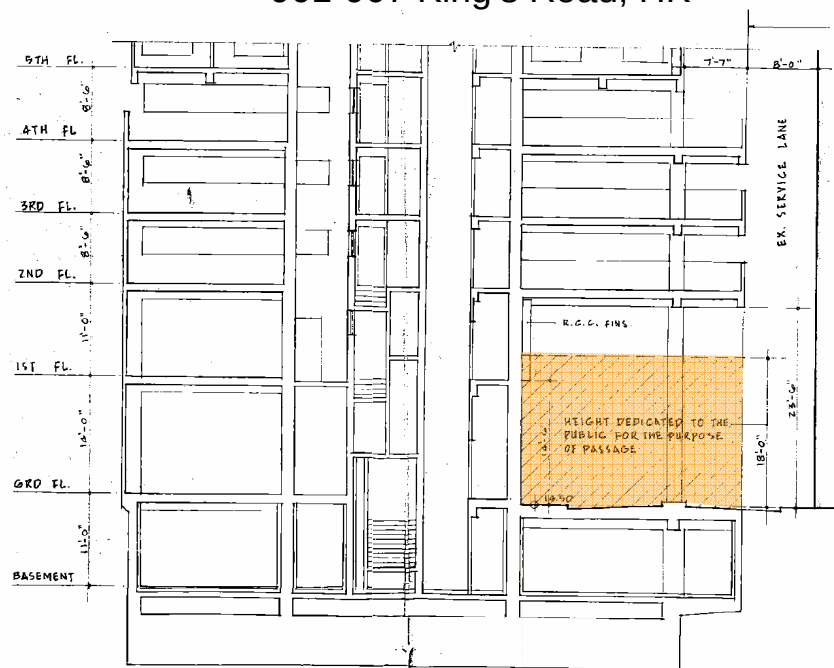


SECTION D-D

$$\angle CA'B' : \angle B'' = 1:0$$

AREA DEDICATED TO THE PUBLIC FOR THE PURPOSE OF PASSAGE

$$26.25' \times 113.75' + 26.25' \times 26.25' \times \frac{1}{2} + 5' \times 6' \times \frac{1}{2} - (3' + 7' + 6' + 4' + 18.65')$$

$$= 2989.94 \text{ SQ. FT.} + 344.53 \text{ SQ. FT.} + 12.5 \text{ SQ. FT.} - 38.65 \text{ SQ. FT.}$$
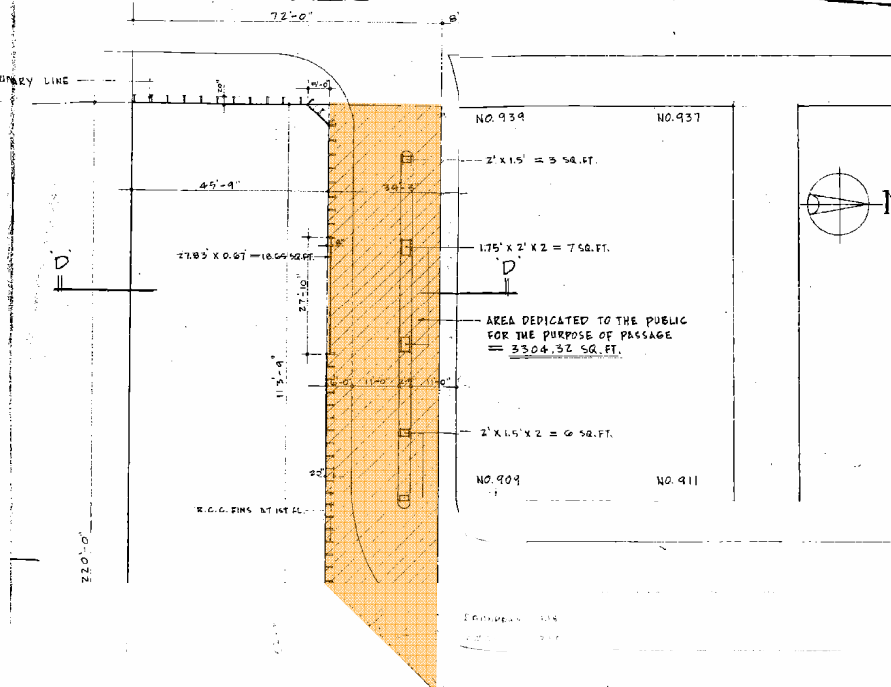
$$= 3342.97 \text{ SQ. FT.} - 38.65 \text{ SQ. FT.} = 3304.32 \text{ SQ. FT.}$$


Q.B.M. L. NO. 4 S. A Z. P. E S. B R. P.

(C.S.)

BLOCK PLAN

SCALE, 1/2" = 1'-0"

(C.S.)

(Common Seal of Slater,
(Walker Limited was
(hereto affixed in the
presence of :
(sd.)
GEOFFREY MICHAEL
SIMMONDS, Director
(sd.)
COLIN DAVID McINNIS,
Secretary.

(ad.

D. J. McDonald
Director of Public Works

✓ Common Seal of King's
(Road Development Co. Ltd.
was herewith affixed in
the presence of :
(
(sd.)
(DAVID THOMAS, Director
(
(sd.)
(P. C. CHIU, Director

TITLE:

BLOCK PLAN

SCALE: AS SHOWN

DATE OF ISSUE:

JOB 730601

DRAWING P-1 / 1

興業建築師
HSIN-YIEH ARCHITECTS & ASSOCIATES
118-116 WING ON LIFE BUILDING, HONG KONG

PROJECT:
PROPOSED COMPOSITE BUILDING
ON A.B.M.L. NO. 4 S.A.R.P. E. S.B. R.P.
901-107 & 941 KING'S ROAD

DESIGNED BY:
DRAWN BY: C. CHANG
CHECKED BY:
DATE: 10/12/1974

NOTES :
DO NOT SCALE DRAWING FIGURED
DIMENSIONS ARE TO BE FOLLOWED

REVISIONS DATE:

TITLE:

BLOCK PLAN

SCALE: AS SHOWN

DATE OF ISSUE:

JOB 730601

DRAWING P-1 / 1