


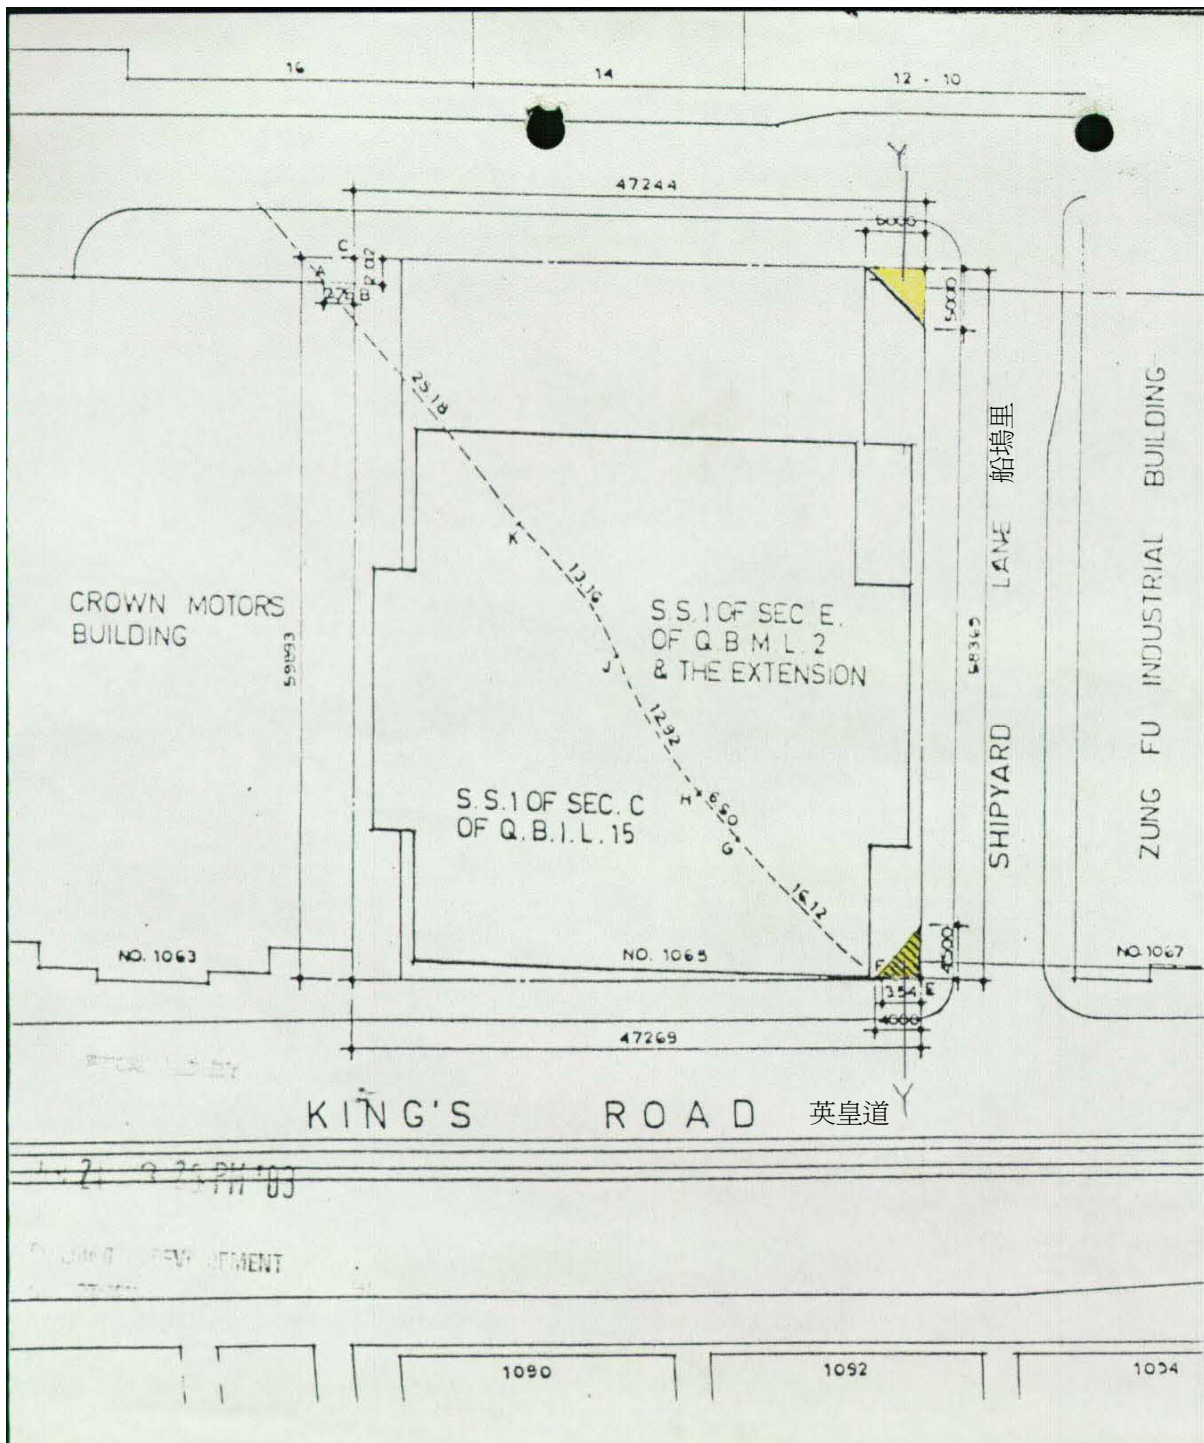

香港英皇道1065號
1065 King's Road, HK

For and on behalf of the Government of Hong Kong
by Principal Government Building Surveyor
(Sd.) H McAteer

Annexure to Memorial No. 2670666

Y. K. AU YEUNG

Architect

Authorized Person

21 JUN 1957

For and on behalf of
Midlake Limited
(Sd.) C. P. Man

Legend

area to be dedicated
to the public for the
purpose of passage

香港政府註冊建築師
歐陽汝先

BLOCK P1 AN

W. A. A. A. A. A.