




B.L.D. (B) 2 / 3002 / 83

SHAU KEI WAN ROAD 筲箕灣道

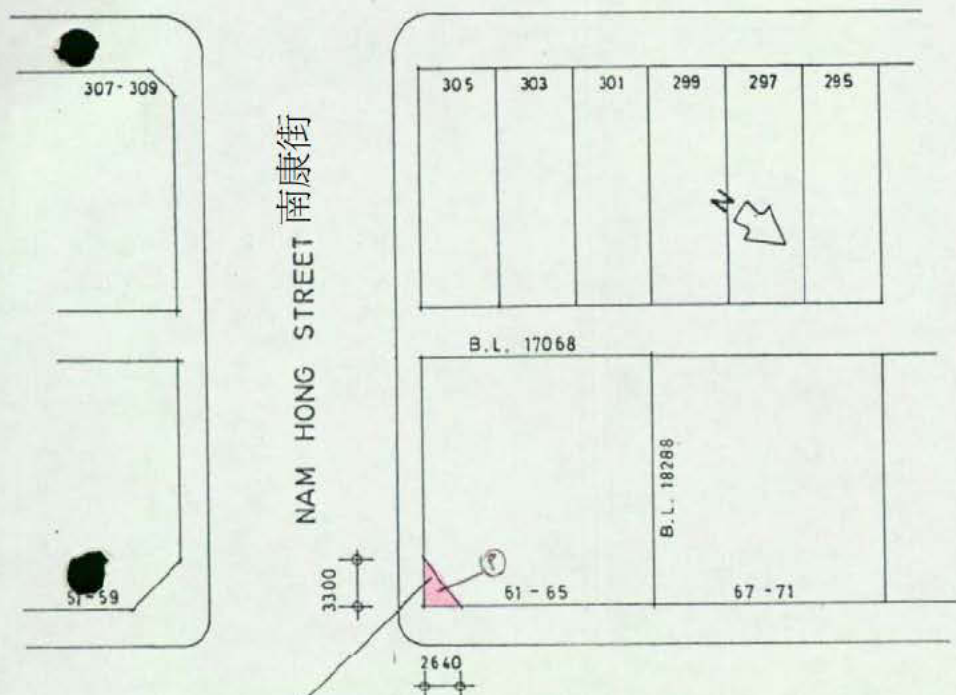

TO BE DEDICATED TO THE PUBLIC FOR THE PURPOSE OF PASSAGE.
(HEADROOM - 5.1 M MIN.)

NAM ON STREET 南安街

BLOCK PLAN

Annexure to Memorial No. **4009989**

Sd. Tse Sek Fui Jimmy
the lawful attorney
of Tse Yiu Kai

Sd. For and on behalf of
Douvres Co. Ltd.

Sd. A.W. Samson
p. Director of Buildings
and Lands

香港南康街 2 號-4 號 及 南安街 61 號-65 號
2-4 Nam Hong Street & 61-65 Nam On Street , HK

PROPOSED DEDICATION OF CORNER SPLAY AT
61-65 NAM ON STREET , HONG KONG .

MICHAEL W. K. YUEN
ARCHITECT

SCALE: 1:500

DATE:

JOB NO.:

DRG. NO.:

C-1