




UBM3881872 (1/1)

香港新業街6號

6 Sun Yip Street, HK

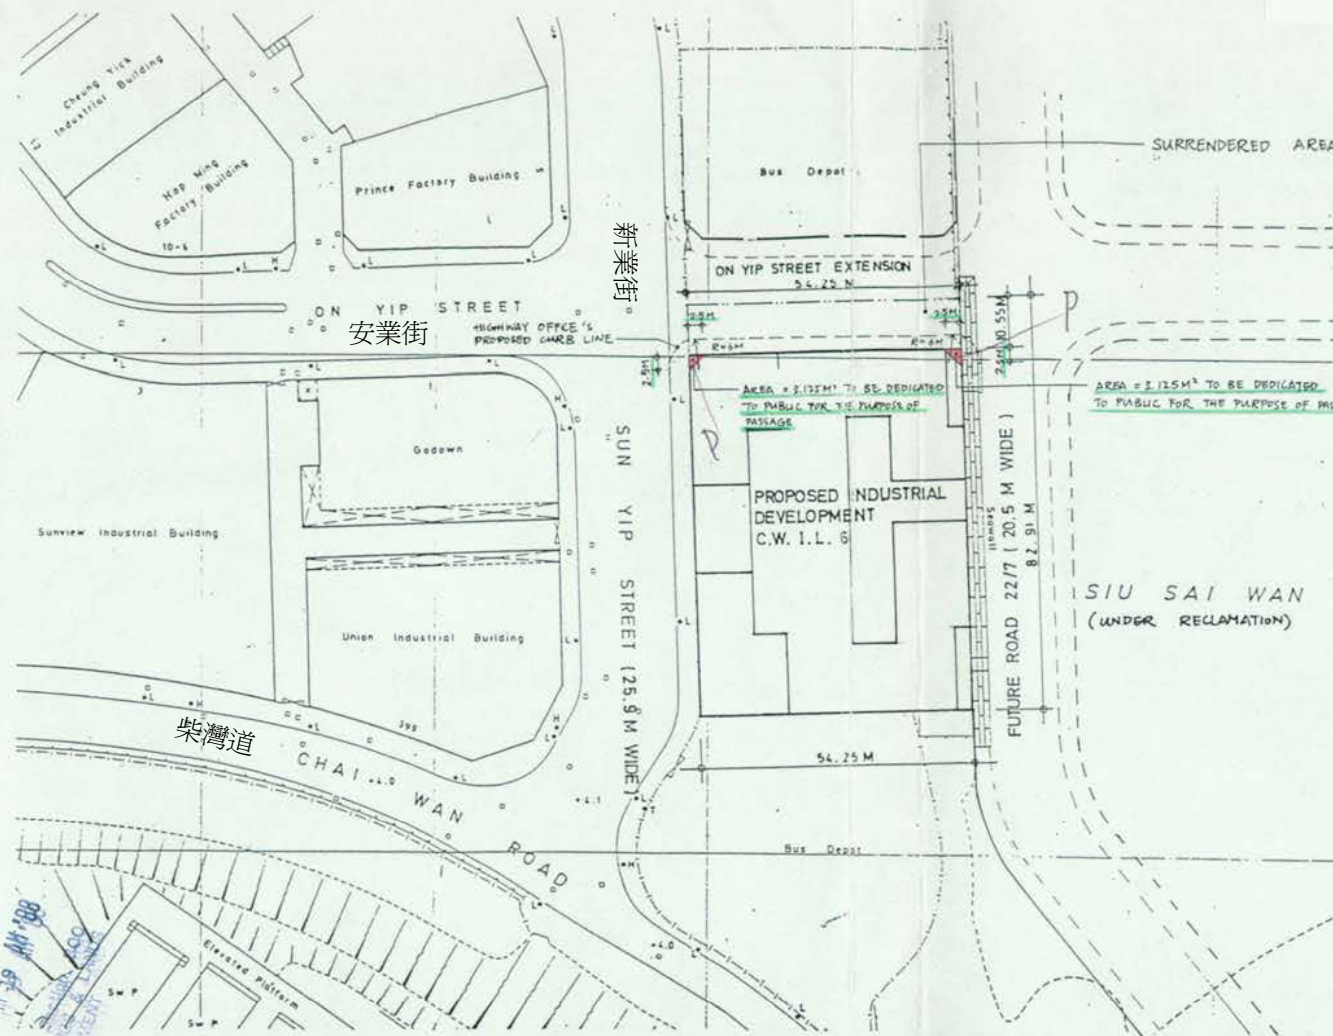

PROPOSED DEDICATION OF CORNER SPLAY AT
J/O SUN YIP ST./ON YIP ST. EXTENSION/FUTURE ROAD 22/7

Annexure to Memorial No. 3881872

WONG TUNG & PARTNERS LTD.
ARCHITECTS & PLANNERS
20TH FLOOR LEIGHTON CENTRE, LEIGHTON ROAD,
HONG KONG

PROJECT:
PROPOSED INDUSTRIAL DEVELOPMENT
AT CHAI WAN I.L. 6.

DWG. NO. DA-1/A
SCALE: 1:1000
DATE: 20 JULY 88