


DEDICATION OF LAND AT 28 HENNESSY ROAD, WAN CHAI, HONG KONG 軒尼詩道28號

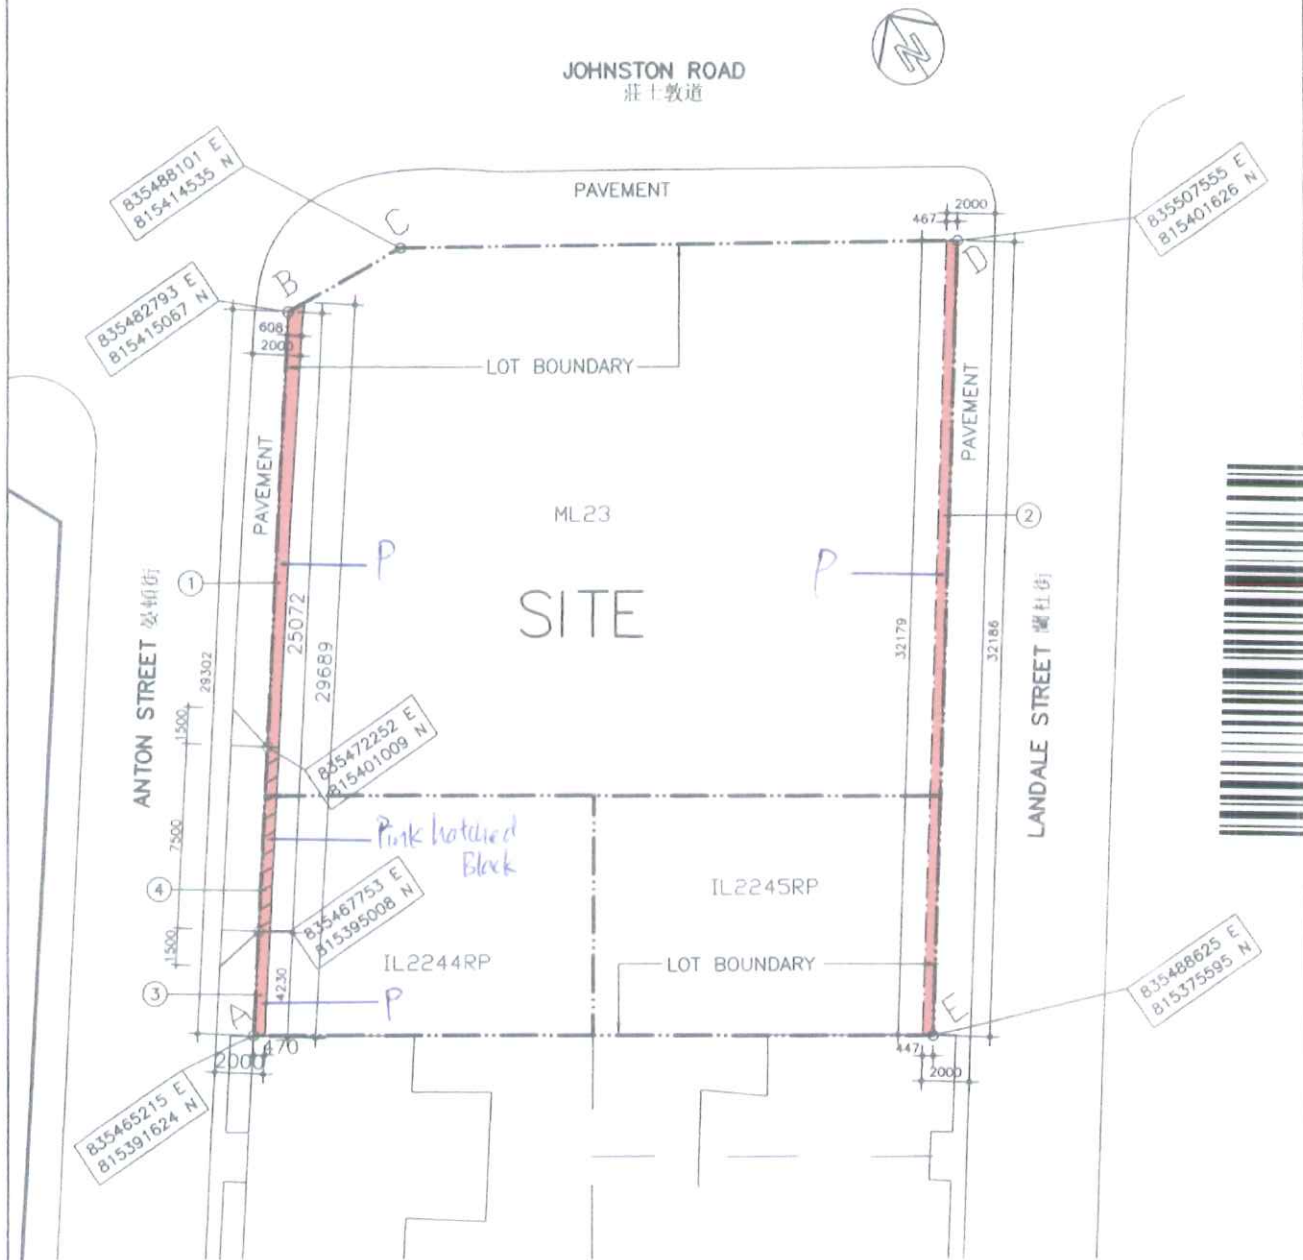

DEDICATION AREA DIAGRAM FOR
(FOR DEDICATION AREA AT PAVEMENT)

-  AREA OF DEDICATION FOR PEDESTRIAN ACCESS (COLOURED PINK)
-  AREA OF DEDICATION FOR PEDESTRIAN & VEHICULAR ACCESS (COLOURED PINK HATCHED BLACK)


Area of dicicated area

①	9.556 m ²
②	14.529 m ²
③	1.999 m ²
④	3.628 m ²
Total = 29.712 m ²	

WJO 王歐陽(香港)有限公司
ARCHITECTS WONG & OUYANG GSO LTD

CA Chynchen Associates Ltd.
Chartered Land Surveyors


ROBERT PH LAM
BArch HKIA
AP List I
Registered Architect

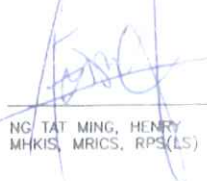
NG TAT MING, HENRY
MHKIS, MRICS, RPS(LS)

WJO 王歐陽(香港)有限公司
ARCHITECTS WONG & OUYANG GSO LTD

DWG NO.: SK-229
SCALE 1:300