



註冊摘要編號 M/N: 14060402020015 A4C

	Pink Cross-hatched Black Set Back Area	: 14.018 m ²
	Yellow Cross-hatched Black Corner Splay Area	: 3.125 m ²
	Total Dedicated Area	: 17.143 m ²

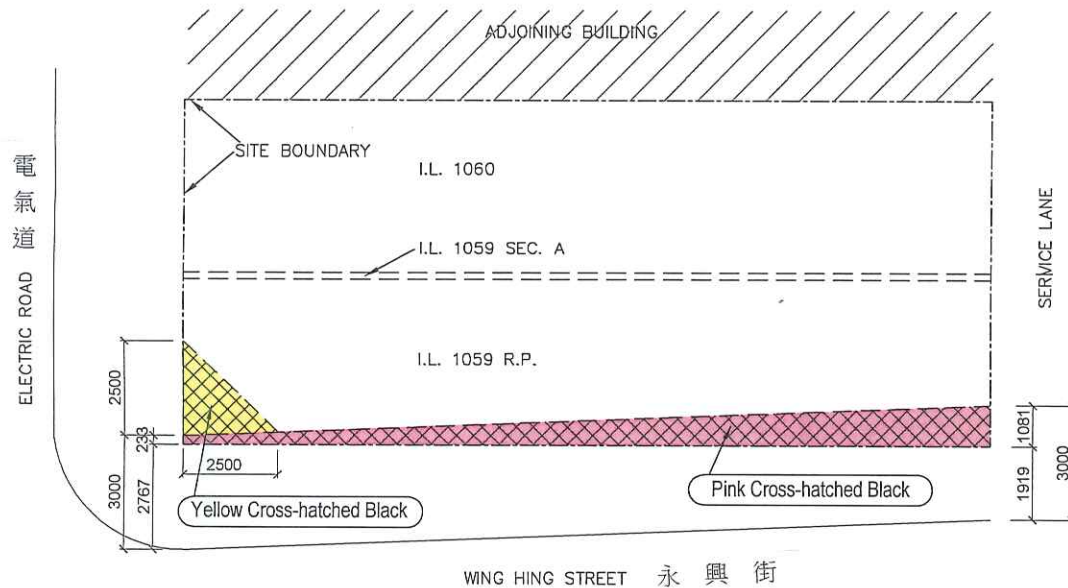

DEDICATION PLAN FOR THE CORNER SPLAY AND SET BACK AREA ON GROUND FLOOR FOR PUBLIC PASSAGE

1:200

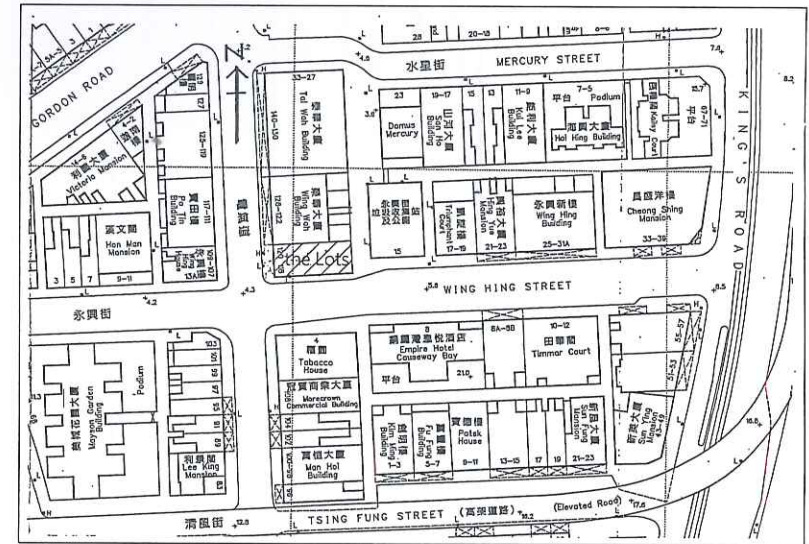

BLOCK PLAN 1:2000

SLN & ASSOCIATES LTD.
CONSULTING ENGINEERS & ARCHITECTS

6TH FLOOR, DOUBLE BUILDING,
22, STANLEY ST., H.K.. 25261006 -9

PROJECT:

PROPOSED REDEVELOPMENT OF HOTEL PROJECT
AT IL 1059 RP, IL 1059 s.A & IL 1060
Nos. 118-120 ELECTRIC ROAD
NORTH POINT
HONG KONG

TITLE:

DEDICATION PLAN
FOR PUBLIC PASSAGE

DATE: OCT 2013 JOB NO.

SCALE: AS SHOWN DRAWING NO.

DRAWN BY:

CHECKED BY:

ER-DA-1

沈樂年 L.N. SHUN
Authorized Person

沈樂年建築工程設計有限公司