
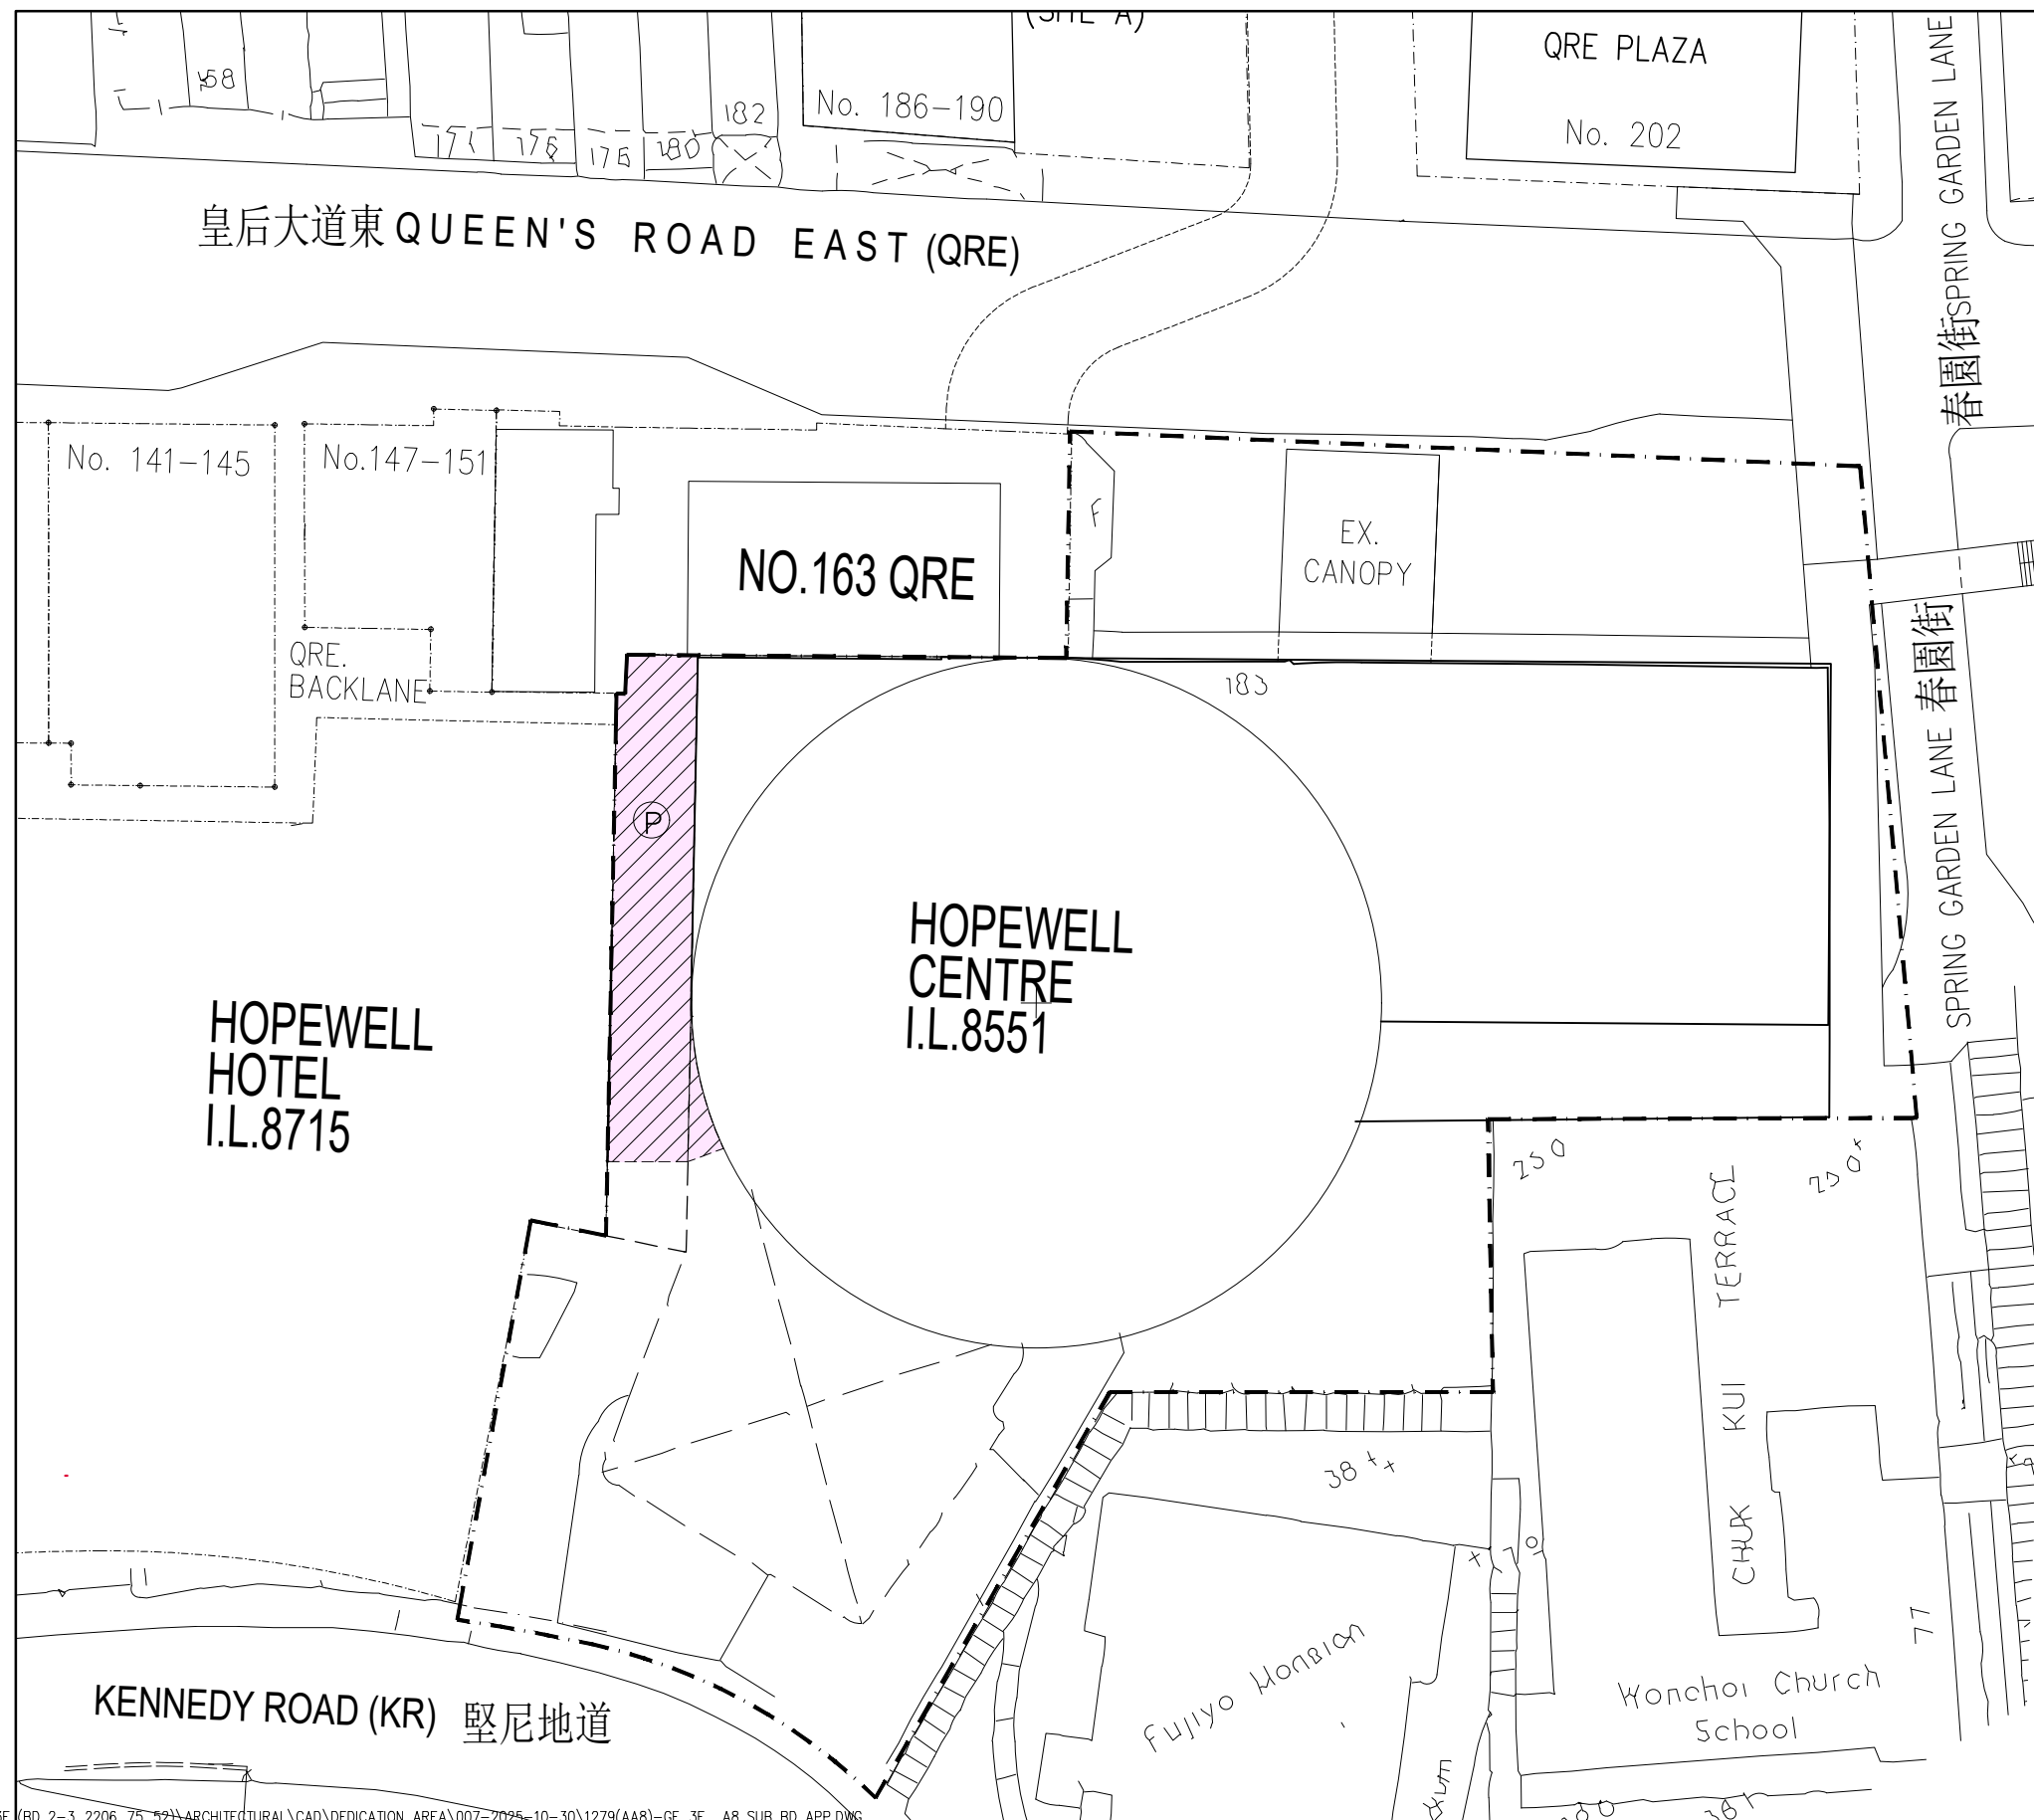


DEDICATION OF LAND AT NO. 183 QUEEN'S ROAD EAST, WAN CHAI, HONG KONG 皇后大道東 183 號

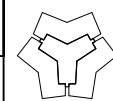

 AREA OF DEDICATED (PINK HATCH BLACK)

T:\HOPEWELL PROJECT\HOPEWELL CENTRE I\A&A\1279(AA8) - STAIRCASE & ESCALATOR AT 3F (BD 2-3 2206 75 52)\ARCHITECTURAL\CAD\DEDICATION AREA\007-2025-10-30\1279(AA8)-GF_3F_A8 SUB BD APP.DWG

TITLE DEDICATION OF PUBLIC PEDESTRIAN PASSAGE	JOB NO. 1279(AA8)	DATE 27/10/2025	SCALE A3 1:500	 WMKY LTD 雲麥郭楊 建築師 ARCHITECTS·ENGINEERS 工程師
PROJECT HOPEWELL CENTRE AT NO. 183 QUEEN'S ROAD EAST	DRAWN/CHECKED TIM/ RAIN	DRAWING NO. 1279(AA8)DA01		