


UBM4654410(1/1)

Annexure to Memorial No. 4654410

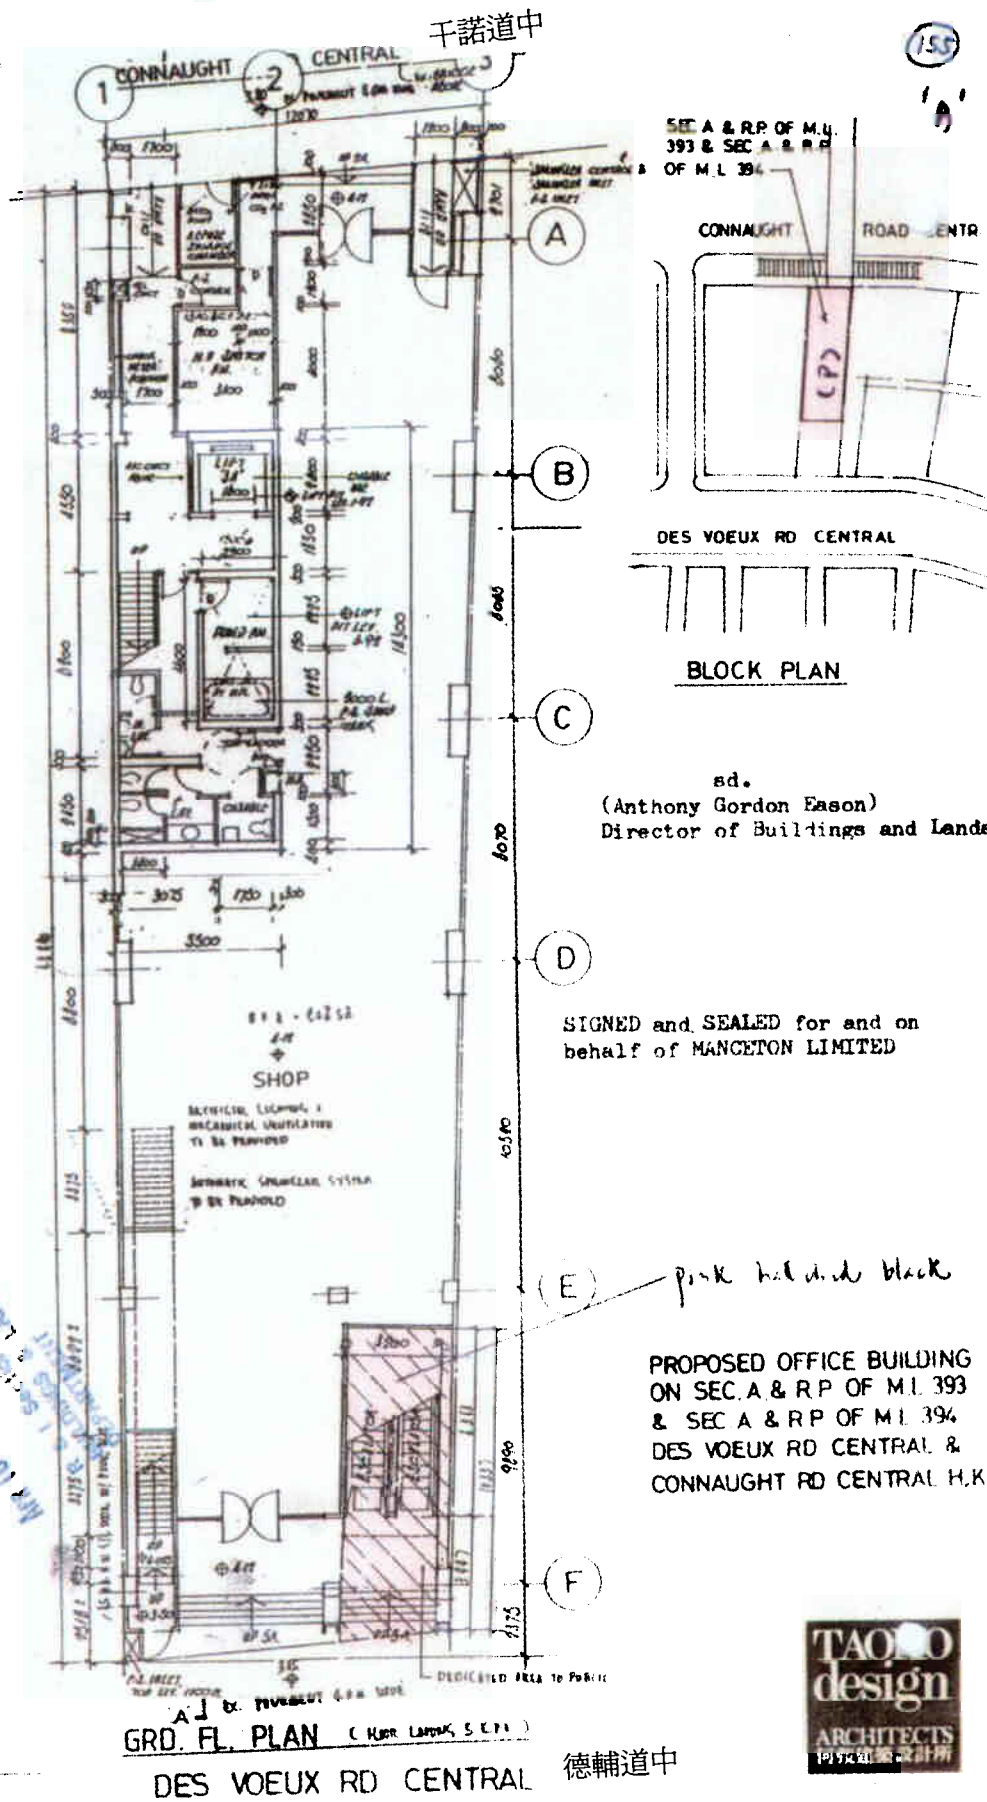


德輔道中 135-137 號 135-137, DES VOEUX ROAD CENTRAL

sd.
(Anthony Gordon Eason)
Director of Buildings and
Lands

SIGNED AND SEALED for and
on behalf of MANCFON
LIMITED

DBR4654410(2/7)
Annexure to Memorial No. 4654410

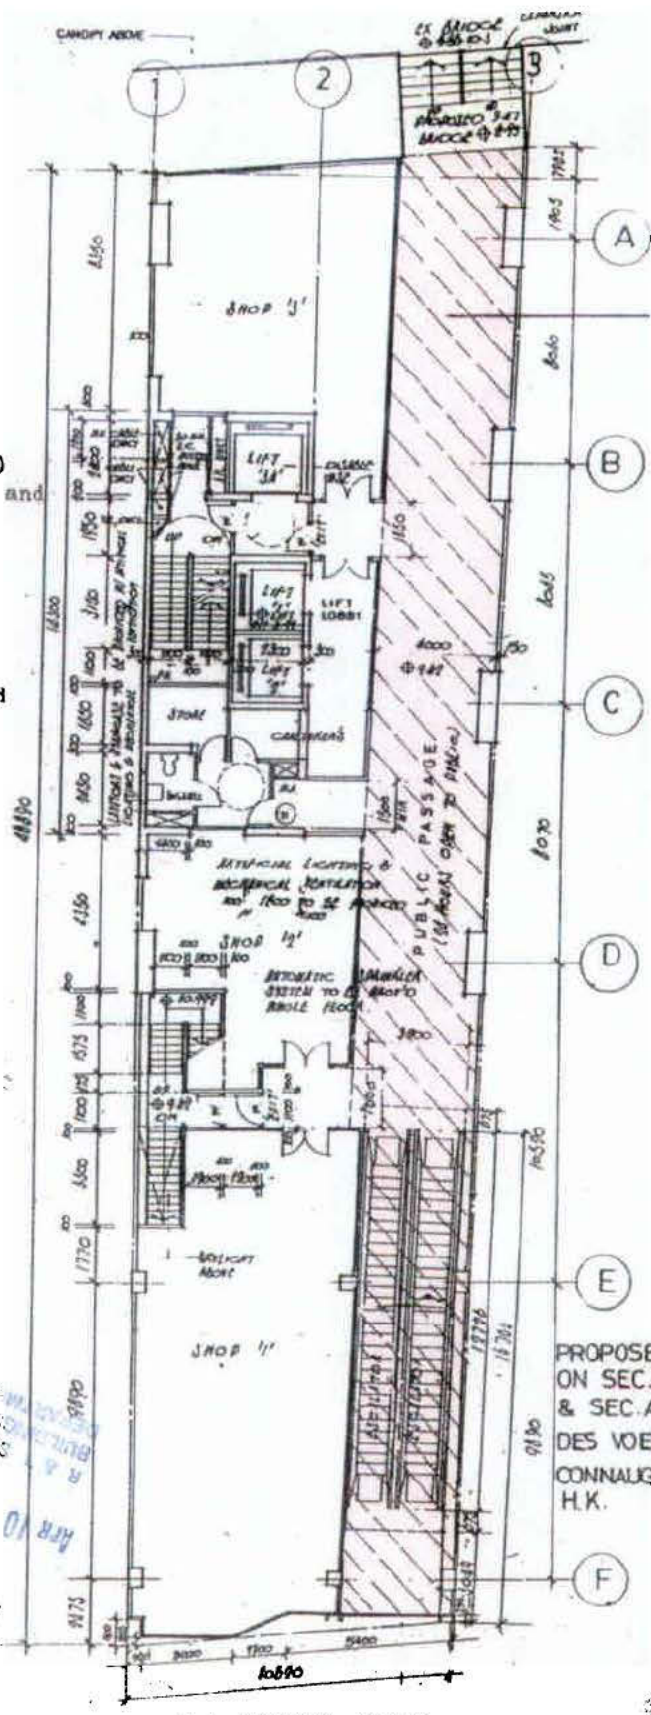

pink hatched
black

PROPOSED OFFICE BUILDING
ON SEC.A & R.P. OF M.L. 393
& SEC.A & R.P. OF M.L. 394
DES VOEUX RD CENTRAL &
CONNAUGHT RD CENTRAL
H.K.

RECEIVED
BUILDINGS DEPT.
APR 10 9 23 AM '98
R.A. & SONS
508
SHEWAN TOMES & CO
INCORPORATED



1st FLOOR PLAN