




P-1

AREA TO BE DEDICATED

BLOCK PLAN

SCALE 1:800

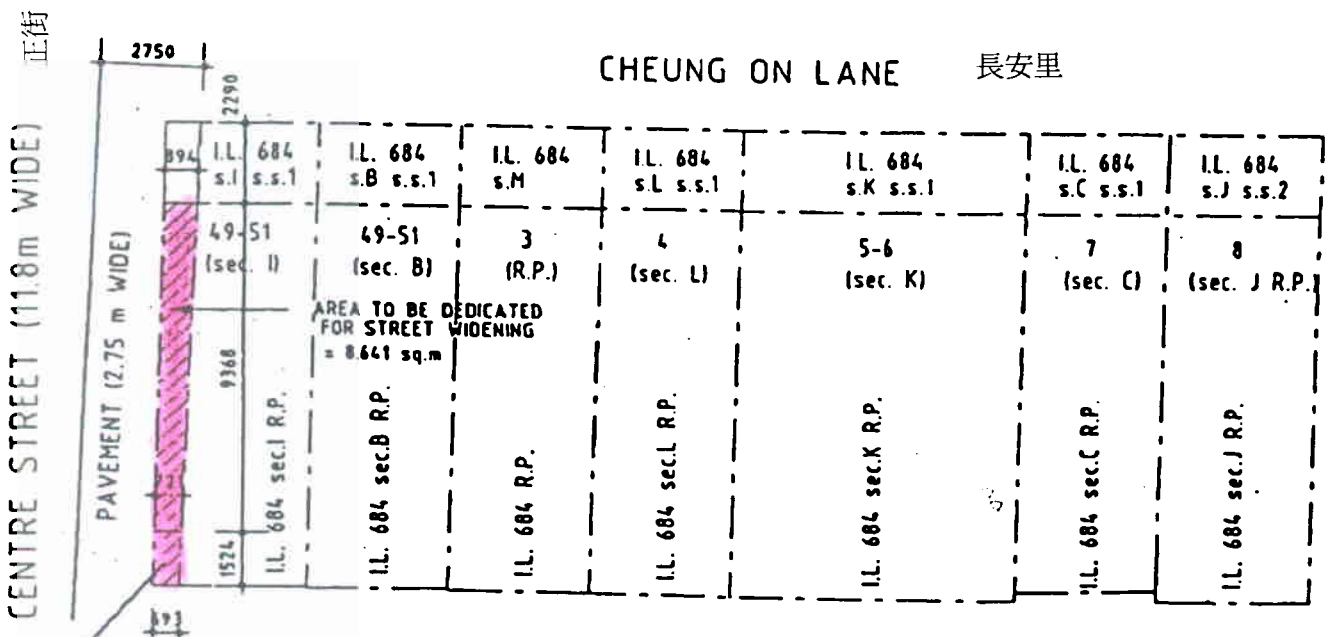

PROPOSED DEDICATION

I.L. 684 s.B R.P., s.I R.P., R.P., s.L R.P., s.K R.P., s.C R.P., s.J R.P.

AREA TO BE DEDICATED FOR STREET WIDENING

9.368	= (0.894 - 0.721) × 0.5	= 7.564 m ²
1.524	= (0.721 - 0.693) × 0.5	= 1.077 m ²
TOTAL		= 8.641 m²

For and on behalf of
ROCKSUN INTERNATIONAL INVESTMENT LIMITED
 香港國際投資有限公司
 RAYMOND N.W. CHAU
 Director (Company) and Director (Company)
 REGISTERED ARCHITECT - AF LIST 1

M/H 7621257

<p>許實則師樓(香港)有限公司 KCA PARTNERSHIP (HK) LIMITED ARCHITECTS • ENGINEERS • PLANNING & DEVELOPMENT CONSULTANTS 5/F, CENTEX HOUSE, 304 HONGKONG ROAD, WAI CHAI, HONG KONG 電話 2538 8888 2538 1638 2538 1633 2538 7223</p>	PROJECT PROPOSED COMPOSITE BUILDING NO. 51 CENTRE STREET HONG KONG	SCALE 1:200	REVISION [] [] [] []
	JOB NO. 8618	DWG. NO. 2016	