


BLOCK PLAN  
1:1000

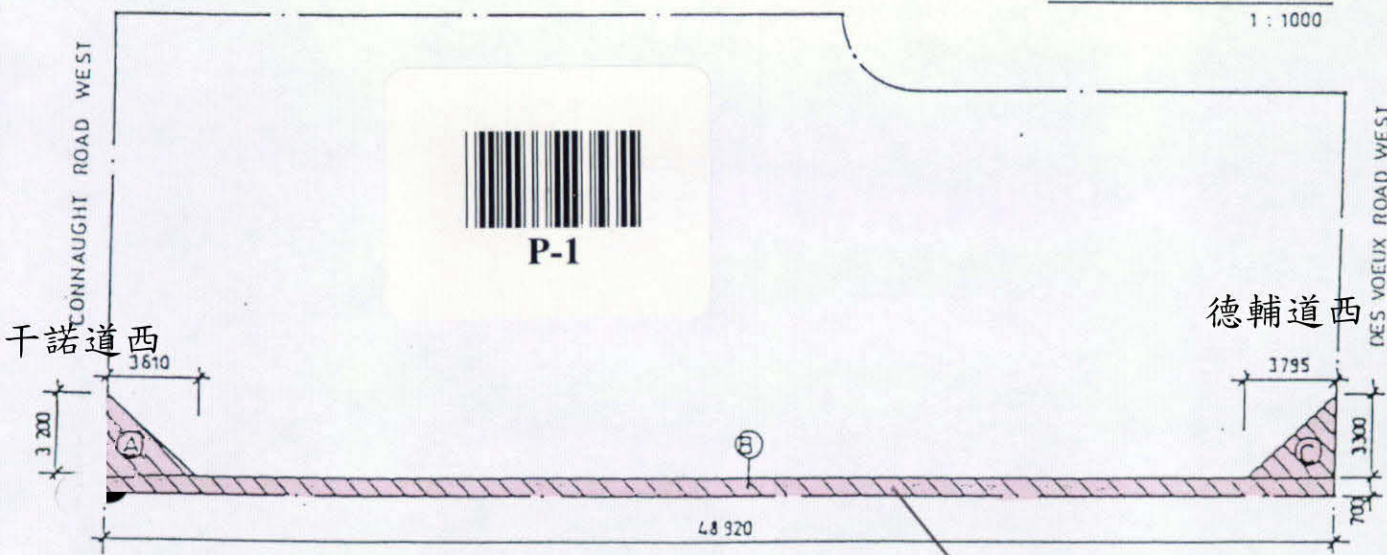

DEDICATION PLAN 1:300

- AREA OF DEDICATION
- (A)  $3.610 \times 3.20 / 2 = 5.776 \text{ m}^2$
  - (B)  $0.700 \times 48.920 = 34.244 \text{ m}^2$
  - (C)  $3.300 \times 3.795 / 2 = 6.252 \text{ m}^2$
- TOTAL = 46.282 m<sup>2</sup>

PINK HATCHED BLACK = DEDICATED AREA

**NELSON N.S. CHOW** B Arch HKIA ARAIA  
 Authorized Person Architect

MIN. 7430813

PROPOSED HOTEL DEVELOPMENT AT 152 CONNAUGHT ROAD WEST 205 A-D DES VOEUX ROAD WEST AND CENTRE STREET ON MARINE LOT NO. 105 R.P. 干諾道西 152 號	BLOCK PLAN, DEDICATION PLAN AND CALCULATION	DATE: 15 APRIL 1997 SCALE: AS SHOWN DWG. NO. 167-OP-3
--	--	---



UBM7430813 (1/1)