


**Annexure to Memorial No. 6257857**

CONNAUGHT ROAD WEST (22.860m WIDTH)

干諾道西

QUEEN STREET (12.20m WIDTH)

皇后街

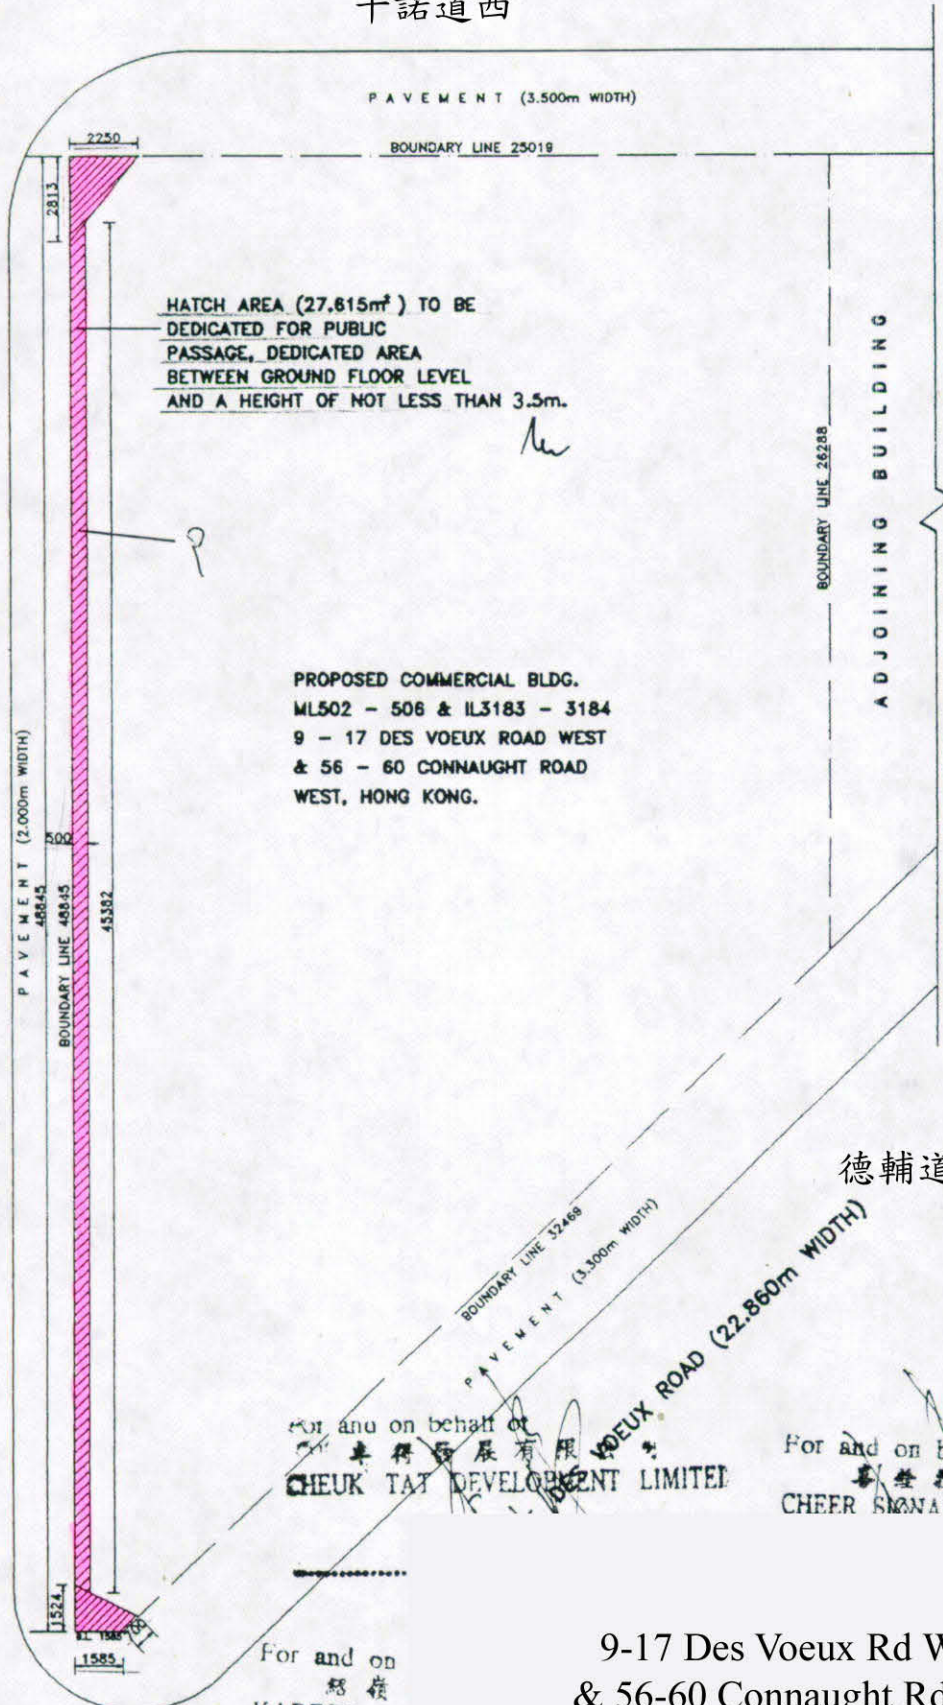

HATCH AREA (27.815m<sup>2</sup>) TO BE DEDICATED FOR PUBLIC PASSAGE, DEDICATED AREA BETWEEN GROUND FLOOR LEVEL AND A HEIGHT OF NOT LESS THAN 3.5m.

PROPOSED COMMERCIAL BLDG.  
ML502 - 506 & IL3183 - 3184  
9 - 17 DES VOEUX ROAD WEST  
& 56 - 60 CONNAUGHT ROAD  
WEST, HONG KONG.

ADJOINING BUILDING

For and on behalf of  
車務發展有限公司  
CHEUK TAT DEVELOPMENT LIMITED

For and on behalf of  
華登投資有限公司  
CHEER SINAI INVESTMENT LIMITED

For and on behalf of  
蔡焜  
KADESY DE

9-17 Des Voeux Rd West  
& 56-60 Connaught Rd West  
德輔道西 9-17 號  
及干諾道西 56-60 號

(CHENG WEI-DART)  
or Director of Buildings

