


DEDICATION PLAN FOR I.L.290 s.E R.P. AT No.49, SQUARE STREET, HONG KONG.

1 : 200

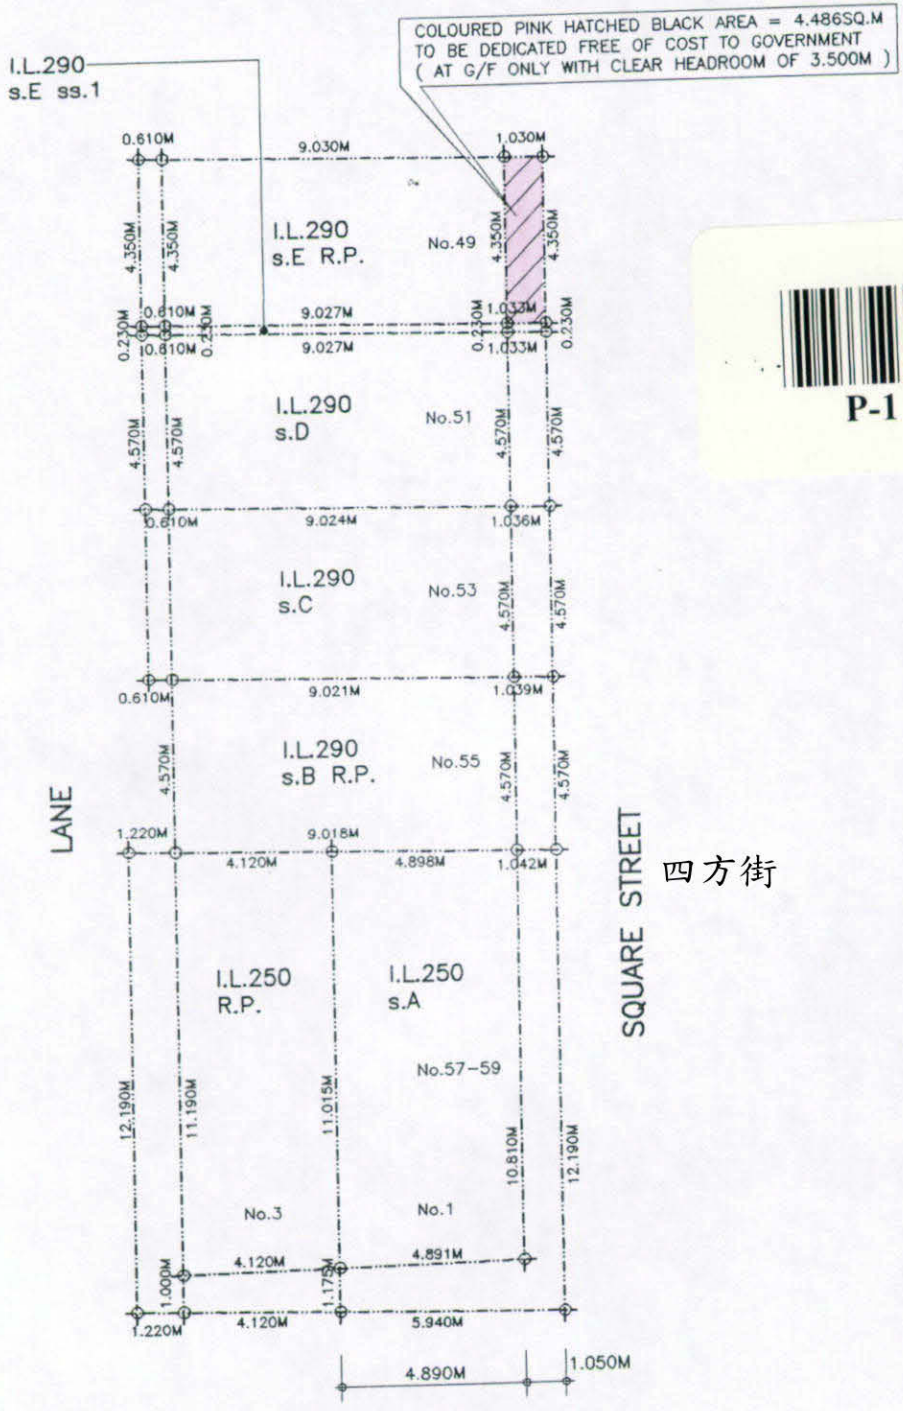


TAI PING SHAN STREET
太平山街

1 Tai Ping Shan Street
太平山街 1 號

M/N 7046545

DEDICATION PLAN FOR I.L.290 s.E ss.1 AT No.49, SQUARE STREET, HONG KONG.

SCALE 1 : 200

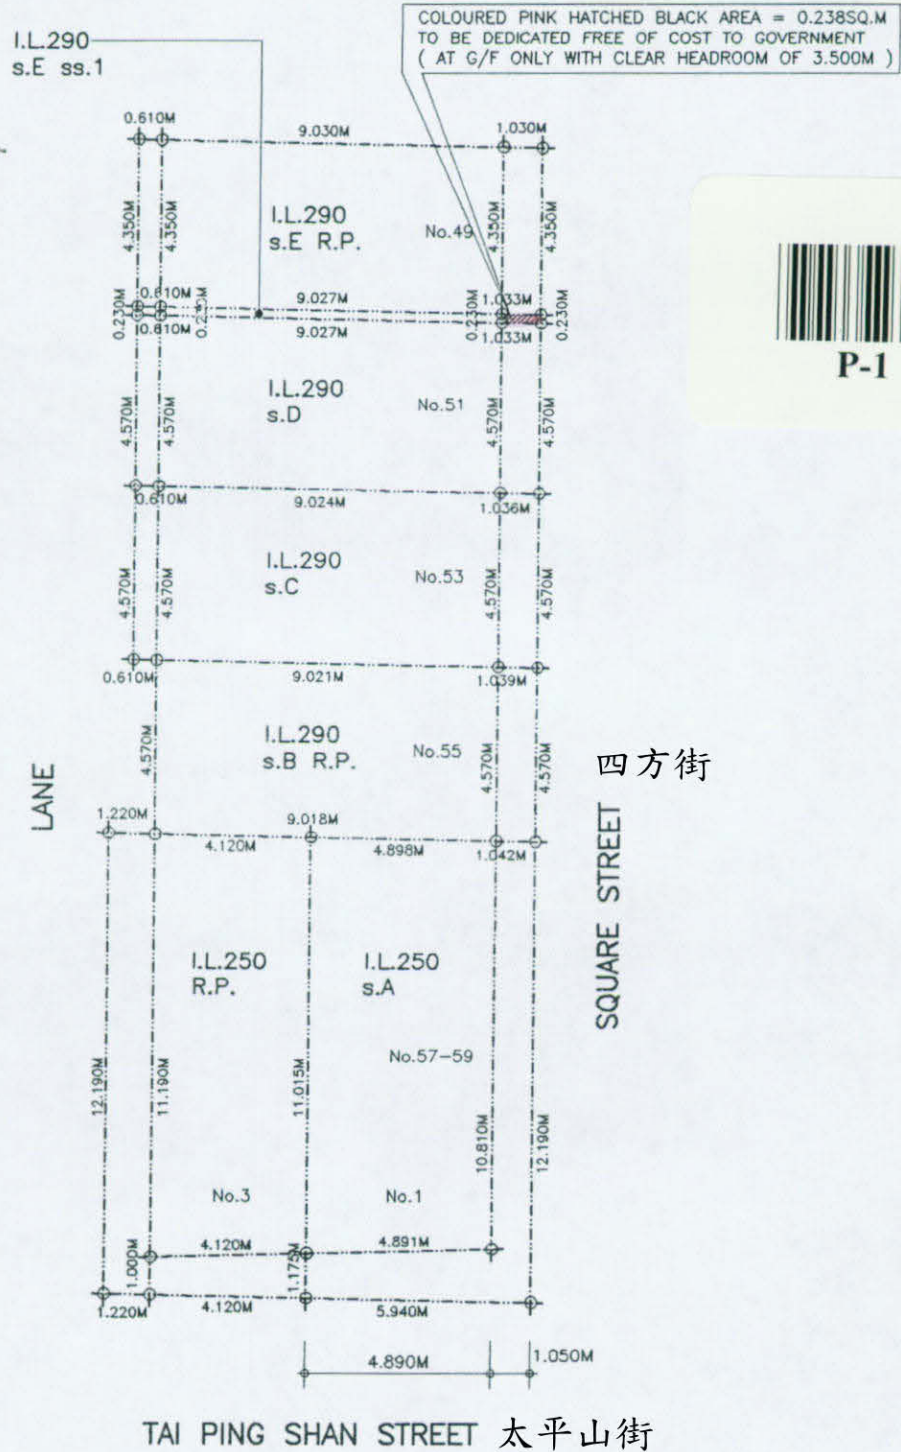


1 Tai Ping Shan Street
太平山街 1 號

m 1N 7046545

DEDICATION PLAN FOR I.L.290 s.D AT No.51, SQUARE STREET, HONG KONG.

SCALE 1 : 200

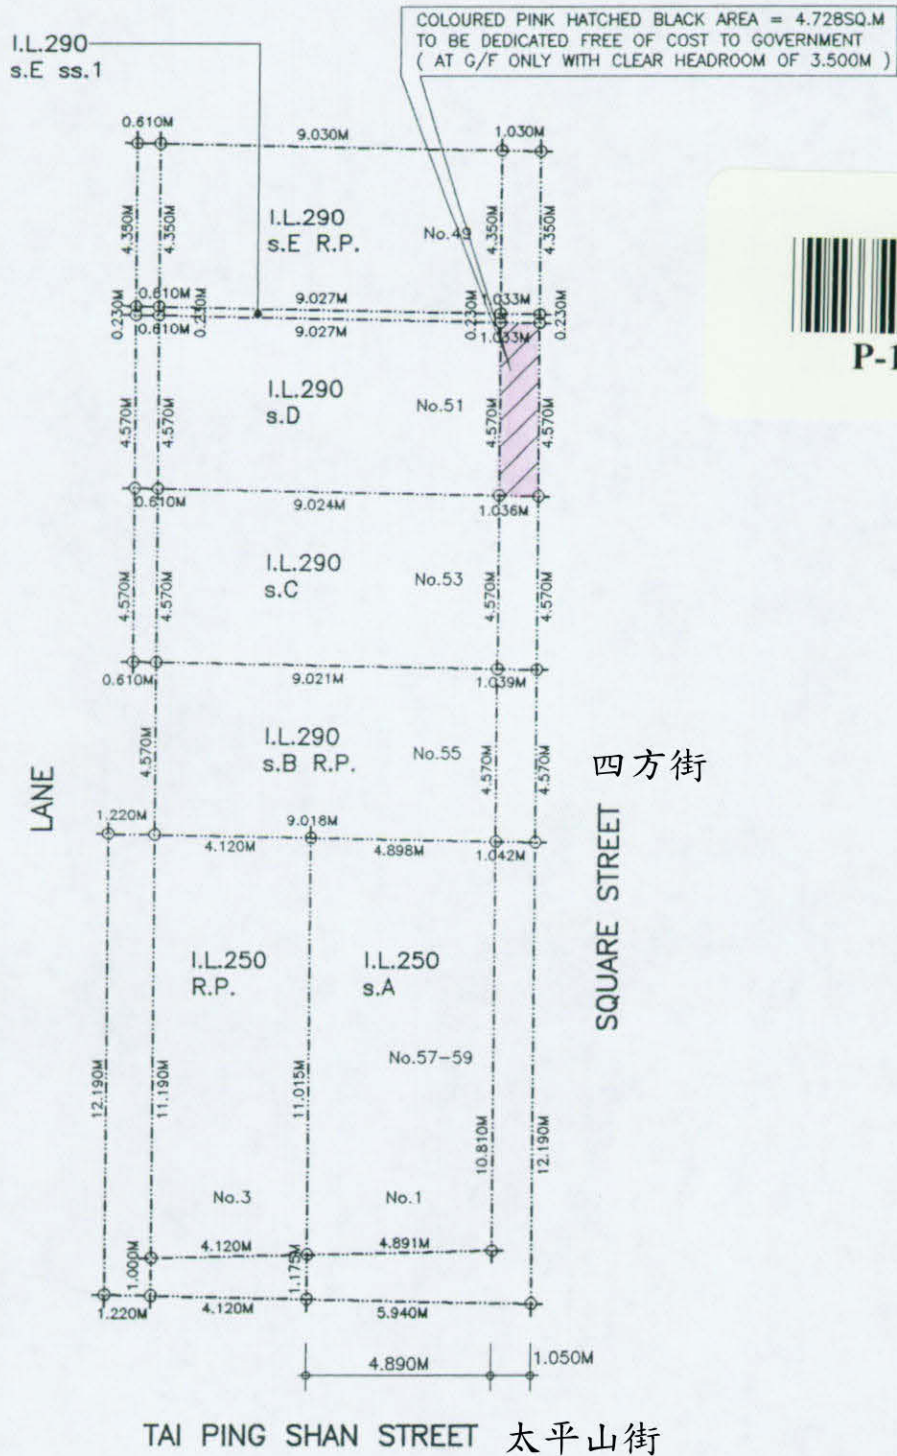


1 Tai Ping Shan Street
太平山街 1 號


m/n 7046545

DEDICATION PLAN FOR I.L.290 s.C AT No.53, SQUARE STREET, HONG KONG.

SCALE 1 : 200

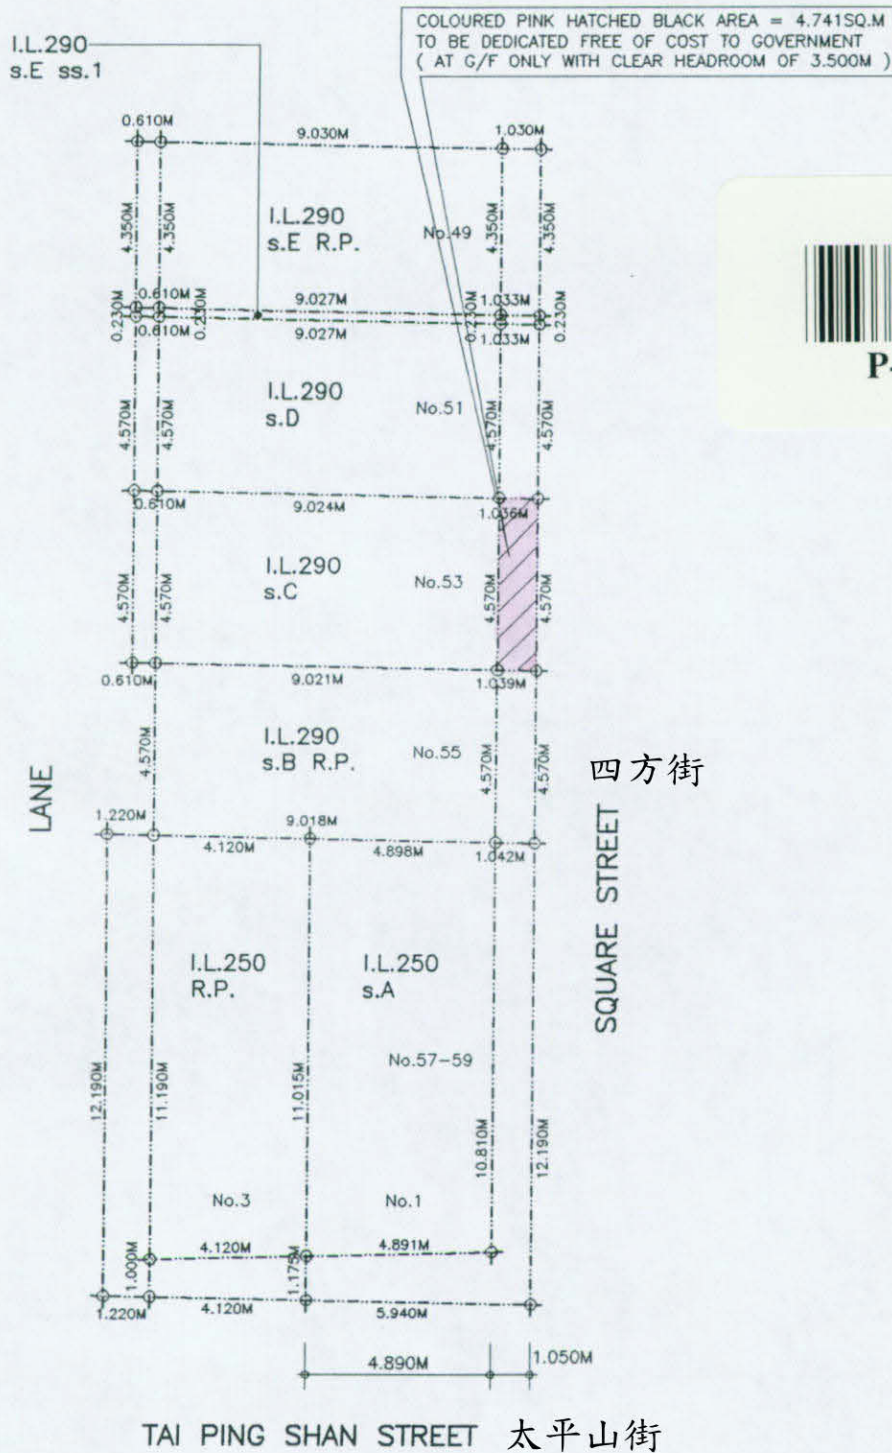

P-1

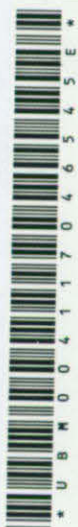

UBM7046545 (4/1)




1 Tai Ping Shan Street
太平山街 1 號

M/N 7046545

DEDICATION PLAN FOR I.L.290 s.B R.P. AT No.55, SQUARE STREET, HONG KONG.

SCALE 1 : 200

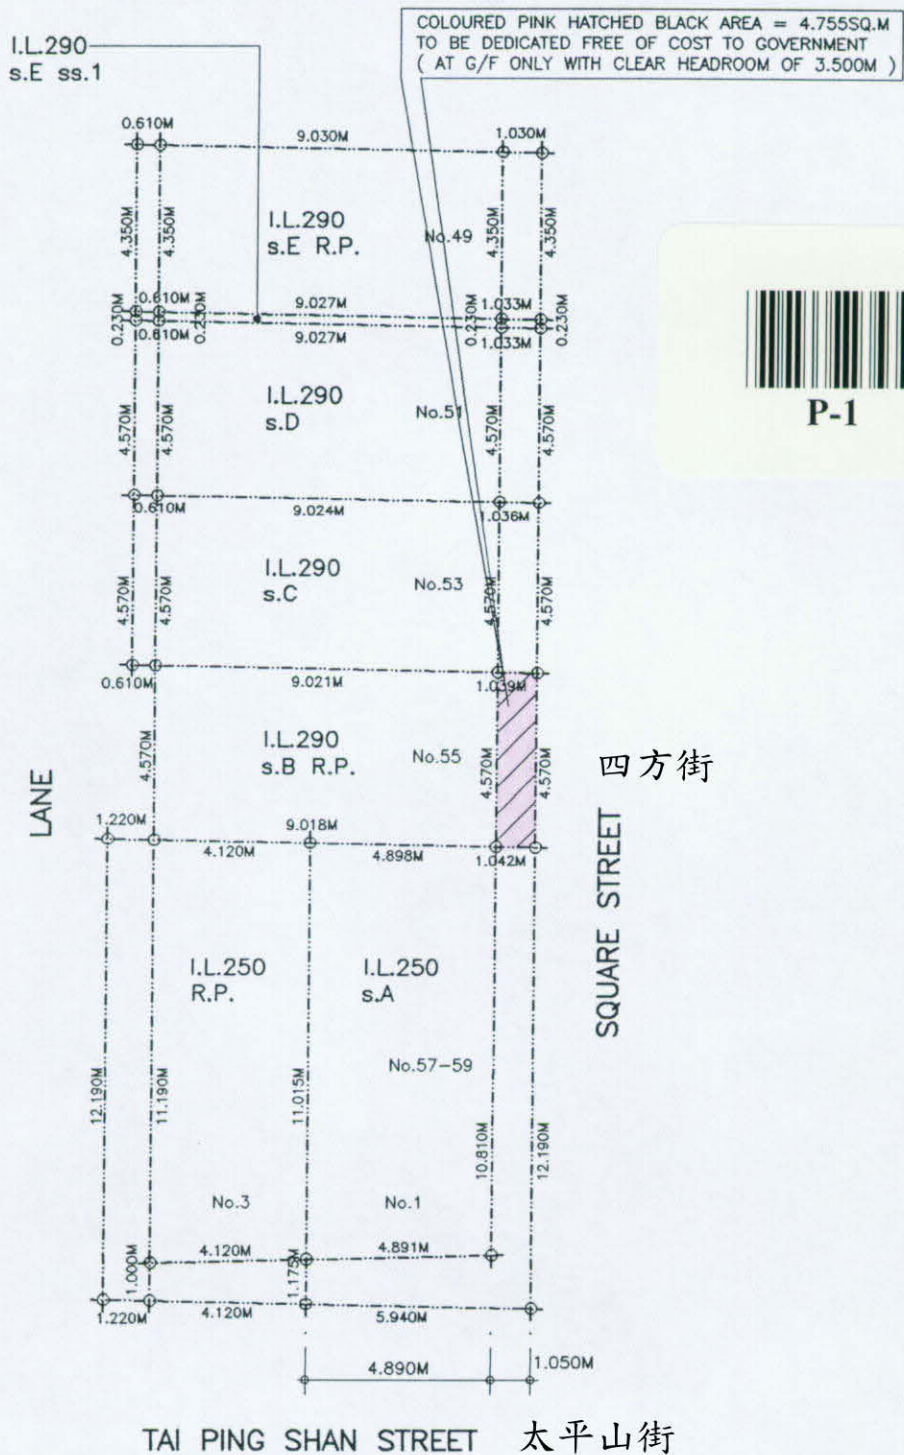

TAI PING SHAN STREET 太平山街


1 Tai Ping Shan Street
太平山街 1 號

M/N 704 6545


DEDICATION PLAN FOR I.L.250 s.A AT Nos.57-59, SQUARE STREET AND

No.1, TAI PING SHAN STREET, HONG KONG

SCALE 1 : 200

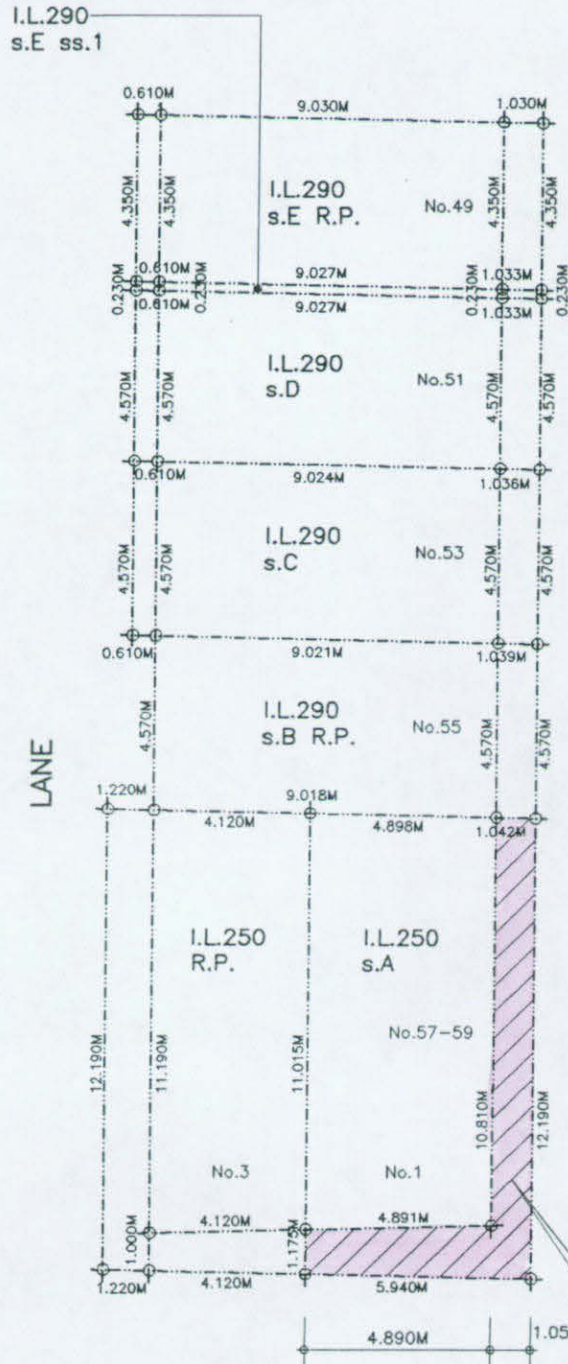

COLOURED PINK HATCHED BLACK AREA = 19.003SQ.M
TO BE DEDICATED FREE OF COST TO GOVERNMENT
(AT G/F ONLY WITH CLEAR HEADROOM OF 3.500M)

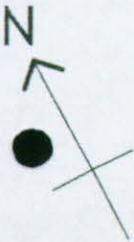


1 Tai Ping Shan Street
太平山街 1 號

m/n 7046545

DEDICATION PLAN FOR I.L.250 R.P. AT No.3, TAI PING SHAN STREET, HONG KONG.

SCALE 1 : 200

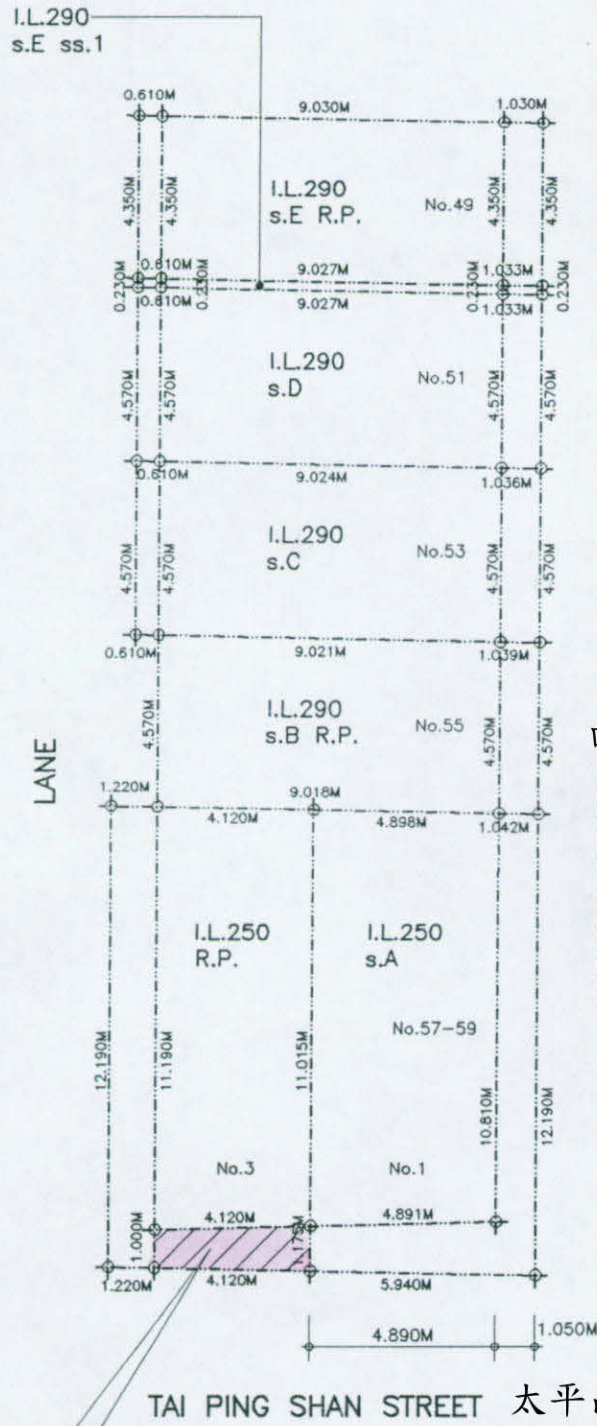

四方街
SQUARE STREET

TAI PING SHAN STREET 太平山街

COLOURED PINK HATCHED BLACK AREA = 4.479SQ.M
TO BE DEDICATED FREE OF COST TO GOVERNMENT
(AT G/F ONLY WITH CLEAR HEADROOM OF 3.500M)



1 Tai Ping Shan Street
太平山街 1 號

m/n 7046545