


PROPOSED DEVELOPMENT OF COMPOSITE BUILDING AT
 NOS. 353-367 DES VOEUX ROAD WEST & NOS. 8-8A WHITTY STREET ON
 M. L. 302 Sec. B s.s. 1, Sec. B. R.P., M.L. 302 R.P., M.L. 302 Sec. C & M.L. 302 Sec. D.

德輔道西 363 號

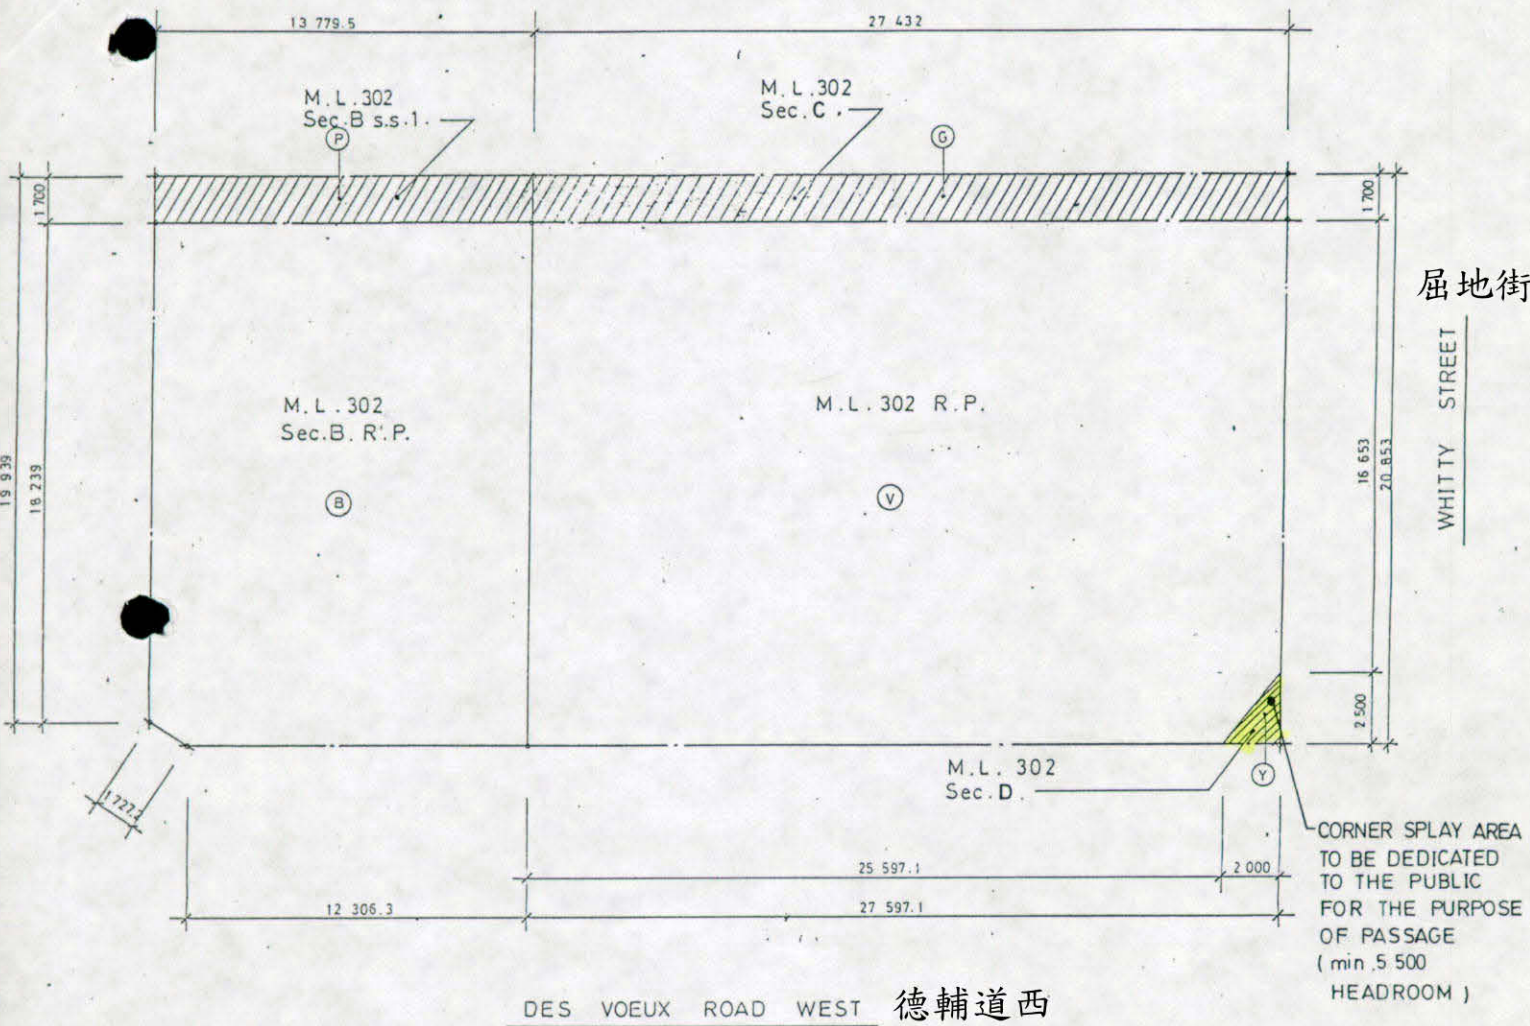

- Key:
- Ⓟ Area hatched black coloured pink to be surrendered to Government for service lane widening.
 - Ⓞ Area hatched black coloured green to be surrendered to Government for service lane widening.
 - Ⓢ Area hatched black coloured yellow to be dedicated to Government for corner splay dedication.
 - Ⓟ Area coloured brown
 - Ⓢ Area coloured violet

For and on behalf of
 WINSOME ADVANCE COMPANY LIMITED

sd.
 (ANTHONY WILLIAM SAMON)
 for Director of Buildings

For and on behalf of
 WINSOME ADVANCE COMPANY LIMITED

[Signature]
 Authorized Signature(s)

Annexure to Memorial No. **5826211**



* U B M 0 0 1 1 1 5 8 2 6 2 1 1 5 *

UBM5826211(1/1)

DRAWING NO. D - 1

PLAN OF CORNER SPLAY DEDICATION

