



UBM1560827 (1/1)

D.W. McDonald




D. W. McDONALD
Director of Public Works

[Signature]
DIRECTOR

[Signature]
CHIEF ACCOUNTANT



CONNAUGHT ROAD CENTRAL

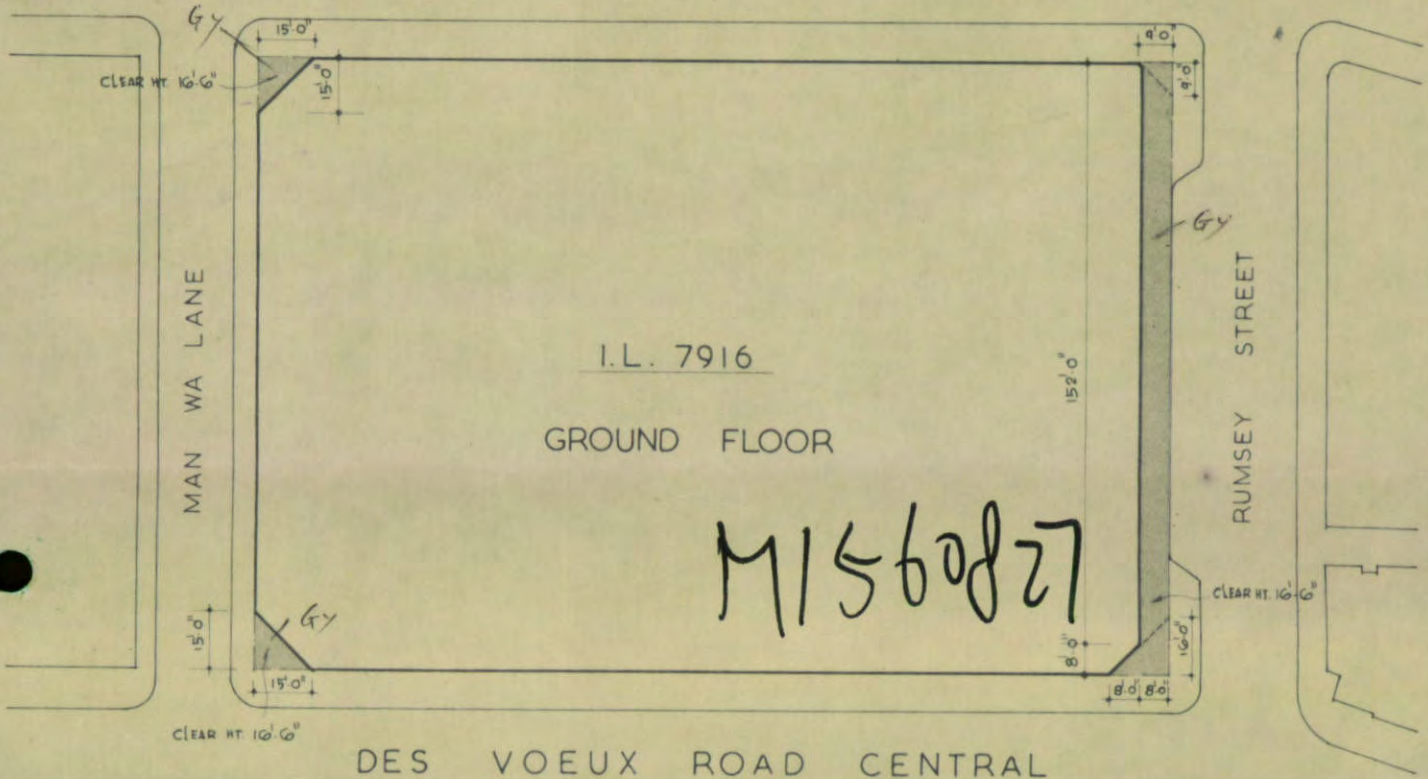

THE WING ON COMPANY, LTD.

RECEIVED BY

[Signature] Director
[Signature] Manager

AREAS AT GROUND FLOOR LEVEL TO BE DEDICATED FOR PUBLIC PASSAGE

JUL 29 4 18 PM '76

BUILDINGS ORDINANCE OFFICE, P. W. D. ARTHUR C. S. KWOK ARCHITECTS AND ASSOCIATES 1700 WING ON CENTRAL BUILDING 26 DES VOEUX RD. C., HONG KONG DISPATCHED 29 JUL 1976 郭志舜則師樓	PROJECT PROPOSED WING ON CENTRE ON I.L. 7916 AT CONNAUGHT ROAD CENTRAL HONG KONG	DATE ISSUED	PROJECT NO. 710901
	DRAWING TITLE GRD. FL. PLAN SHOWING AREAS DEDICATED FOR PUBLIC PASSAGE	BY ANDY LIU	DATE July 29 1976