


Boundary Point	Coordinates - m	
	Northing	Easting
A	015908.270	033375.770
AA	015833.740	033406.020
AB	015837.100	033401.700
AC	015841.040	033395.790
AD	015863.970	033370.390
AE	015878.300	033350.950
B	015918.400	033437.560
C	015896.780	033441.570
D	015895.740	033440.950
E	015892.990	033445.540
F	015879.800	033459.700
G	015875.050	033464.020
H	015867.610	033479.890
J	015815.120	033451.730
K	015827.560	033431.560
L	015845.100	033404.100
M	015859.020	033386.390
N	015879.390	033348.800
P	015880.770	033339.060
Q	015883.150	033322.380
R	015889.150	033330.770
S	015894.040	033338.720
T	015901.870	033348.370
U	015906.110	033361.800
V	015899.910	033401.030
W	015890.430	033425.740
X	015901.720	033430.950
Y	015808.110	033447.970
Z	015817.800	033431.740
P(C)	015881.260	033335.630
N(C)	015875.090	033362.340

Boundary Line	Distance - m	
	In m	
A-B	62.61	
B-C	21.98	
C-D	1.22	
D-E	5.35	
E-F	19.35	
F-G	5.85	
G-H	17.88	
H-J	59.56	
J-K	23.69	
K-L	32.59	
L-M	23.03	
M-N	42.37	
N-P	9.84	
P-Q	16.85	
Q-R	10.32	
R-S	9.34	
S-T	12.43	
T-U	14.08	
U-A	14.14	
Y-Z	18.90	
Z-AA	29.58	
AA-AB	6.12	
AB-AC	7.10	
AD-AC	34.34	
AD-AE	24.15	
AE-P	12.15	
P(C)-N(C)	27.42	
N(C)-M	28.48	

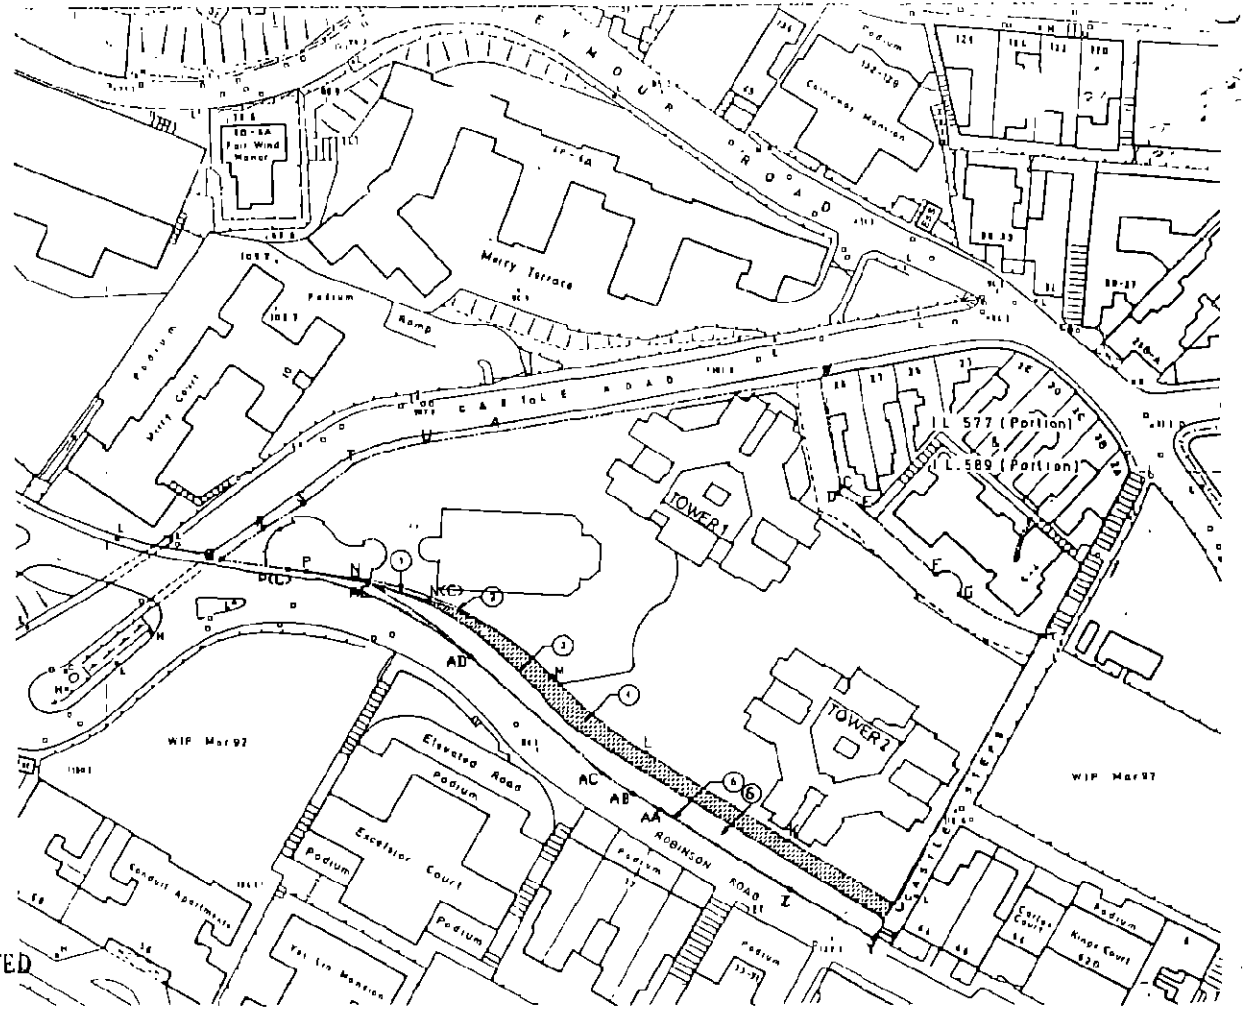

For and on behalf of  
ALDRICH BAY DEVELOPMENTS LIMITED

LEGEND :

- (C) CONCESSION SET BACK FROM 2ND WIDENING AREA DURING THE LIFE TIME OF SYNAGOGUE
- ① CONCESSION SET BACK
- ② SECOND ROAD WIDENING SET BACK
- ③ FIRST ROAD WIDENING SET BACK
- ④ AREA TO BE DEDICATED
- ⑤ ORIGINAL BOUNDARY
- ⑥ AREA TO BE SURRENDERED

*[Signature]*  
Director

*[Signature]*  
*[Signature]*

Annexure to Memorial No. 6213966

*[Signature]*

*[Signature]*



(Helen C P Lai YU)  
Director of Buildings

NO.	DATE	REVISION	BY	FOR CHECK

**NG CHUN MAN & ASSOCIATES**  
ARCHITECTS & ENGINEERS IN CIVIL  
伍國權建築師事務所 (香港) 有限公司

NO. CHUN MAN 伍國權  
ARCHITECTS & ENGINEERS IN CIVIL  
5/F, 110, WING LOK STREET, HONG KONG

LI CHAN TUNG 李卓庭  
ARCHITECTS & ENGINEERS IN CIVIL  
2/F, 110, WING LOK STREET, HONG KONG

ALBERT LEE 李卓庭  
ARCHITECTS & ENGINEERS IN CIVIL  
2/F, 110, WING LOK STREET, HONG KONG

ALBERT LEE 李卓庭  
ARCHITECTS & ENGINEERS IN CIVIL  
2/F, 110, WING LOK STREET, HONG KONG

ALBERT LEE 李卓庭  
ARCHITECTS & ENGINEERS IN CIVIL  
2/F, 110, WING LOK STREET, HONG KONG

SCALE: 1:1000  
DATE: 16-3-93  
DRAWN BY: CHENG HUI  
CHECKED BY: DS-01  
CONTRACT NO: N1133

PROJECT: REDEVELOPMENT AT 70 ROBINSON ROAD, B CASTLE STEPS & 31-39A CASTLE ROAD

DRAWING TITLE: BLOCK PLAN