

**DEDICATION PLAN
(LOWER GROUND FLOOR)**

**DENNIS LAU & NG CHUN MAN
ARCHITECTS & ENGINEERS (H.K.) LTD.**

Wong Ming-yim
WONG MING-YIM

BA(AS)(HKU), BArch(BATH), HKIA, RIBA, ARAA, AP(Architect),
Registered Architect, LEED@AP, BEAM Professional,
China Green Building Council GBL Manager
Certificate of Registration No.: AP(A) 6598

- P** SETBACK AREA WITH CLEAR HEADROOM OF NOT LESS THAN 3.5 METRES DEDICATED FOR PUBLIC PASSAGE
- AREA TO BE SURRENDERED TO THE GOVERNMENT UPON COMPLETION OF STAIRCASE AND AFTER ISSUANCE OF OCCUPATION PERMIT



註冊摘要編號 M/N:1603300200012 A3C

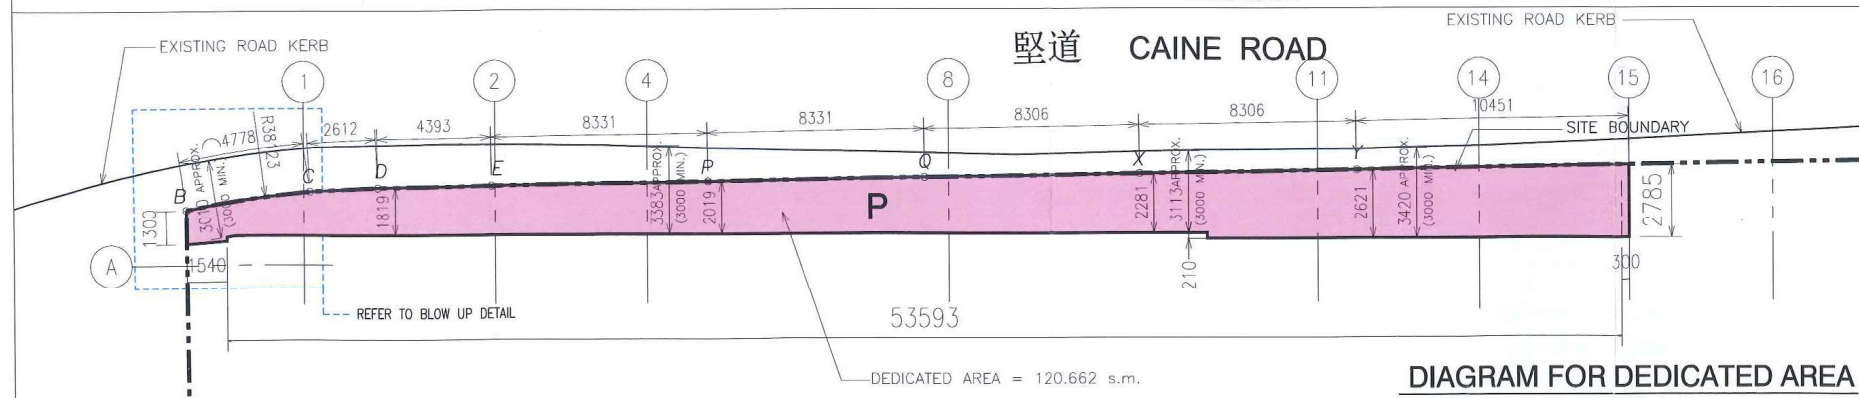


DIAGRAM FOR DEDICATED AREA

S.D. REFERENCE	香港測量師學會		
F.S.D. REFERENCE	測量師學會		
W.W.O. REFERENCE	測量師學會		
GRID FILE NAME	樓宇圖則		
NOTES	註釋		
DRAWING IS PREPARED BASED ON GBP (REV.U) APPROVED ON 23 JULY, 2015			
NO.	REVISIONS	DATE	BY
<p>DLN Dennis Lau & Ng Chun Man Architects & Engineers (HK) Ltd 劉展儀伍建民建築師事務所 (香港) 有限公司</p> <p>Dennis Lau Wing-wong 劉展儀先生 JP Architect (H.K.), RIBA, HKIA Principal Architect, Registered Architect</p> <p>Ng Chun Man 伍建民先生 Architect (H.K.), RIBA, HKIA Principal Architect, Registered Architect</p> <p>Alinda Wong Ming-yim 王惠芝女士 Architect (H.K.), RIBA, HKIA Principal Architect, Registered Architect</p> <p>Dennis Lau Wing-wong 劉展儀先生 Architect (H.K.), RIBA, HKIA Principal Architect, Registered Architect</p> <p>Cheung Kwong-wing 鍾國榮先生 Architect (H.K.), RIBA, HKIA Principal Architect, Registered Architect</p> <p>Joseph Tang Chung-ling 鄧卓玲女士 Architect (H.K.), RIBA, HKIA Principal Architect, Registered Architect</p> <p>David Chan Chiu-king 陳兆榮先生 Architect (H.K.), RIBA, HKIA Principal Architect, Registered Architect</p> <p>Yuen Ho Yau-wan 袁浩文先生 Architect (H.K.), RIBA, HKIA Principal Architect, Registered Architect</p> <p>Phyllis Au Young Min-see 歐陽美仙女士 Architect (H.K.), RIBA, HKIA Principal Architect, Registered Architect</p>			
ALL DIMENSIONS MUST BE CHECKED AT THE WORK BY THE COORDINATOR			
PROJECT: RESIDENTIAL DEVELOPMENT AT 100 CAINE ROAD, HONG KONG			
DRAWING TITLE: DEDICATION PLAN (LOWER GROUND FLOOR)			
SCALE	SHEET	DATE	OTHER
1 : 300		OCT. 16, 2015	
DRAWN BY	CHECKED BY		
A.Y.	M.T./V.C.		
JOB NO.	DRAWING NO.		
N1490-H	DD201		