


Plan for the dedication of N.K.I.L. 1121 s.D, R.P.

4/N 7050/60

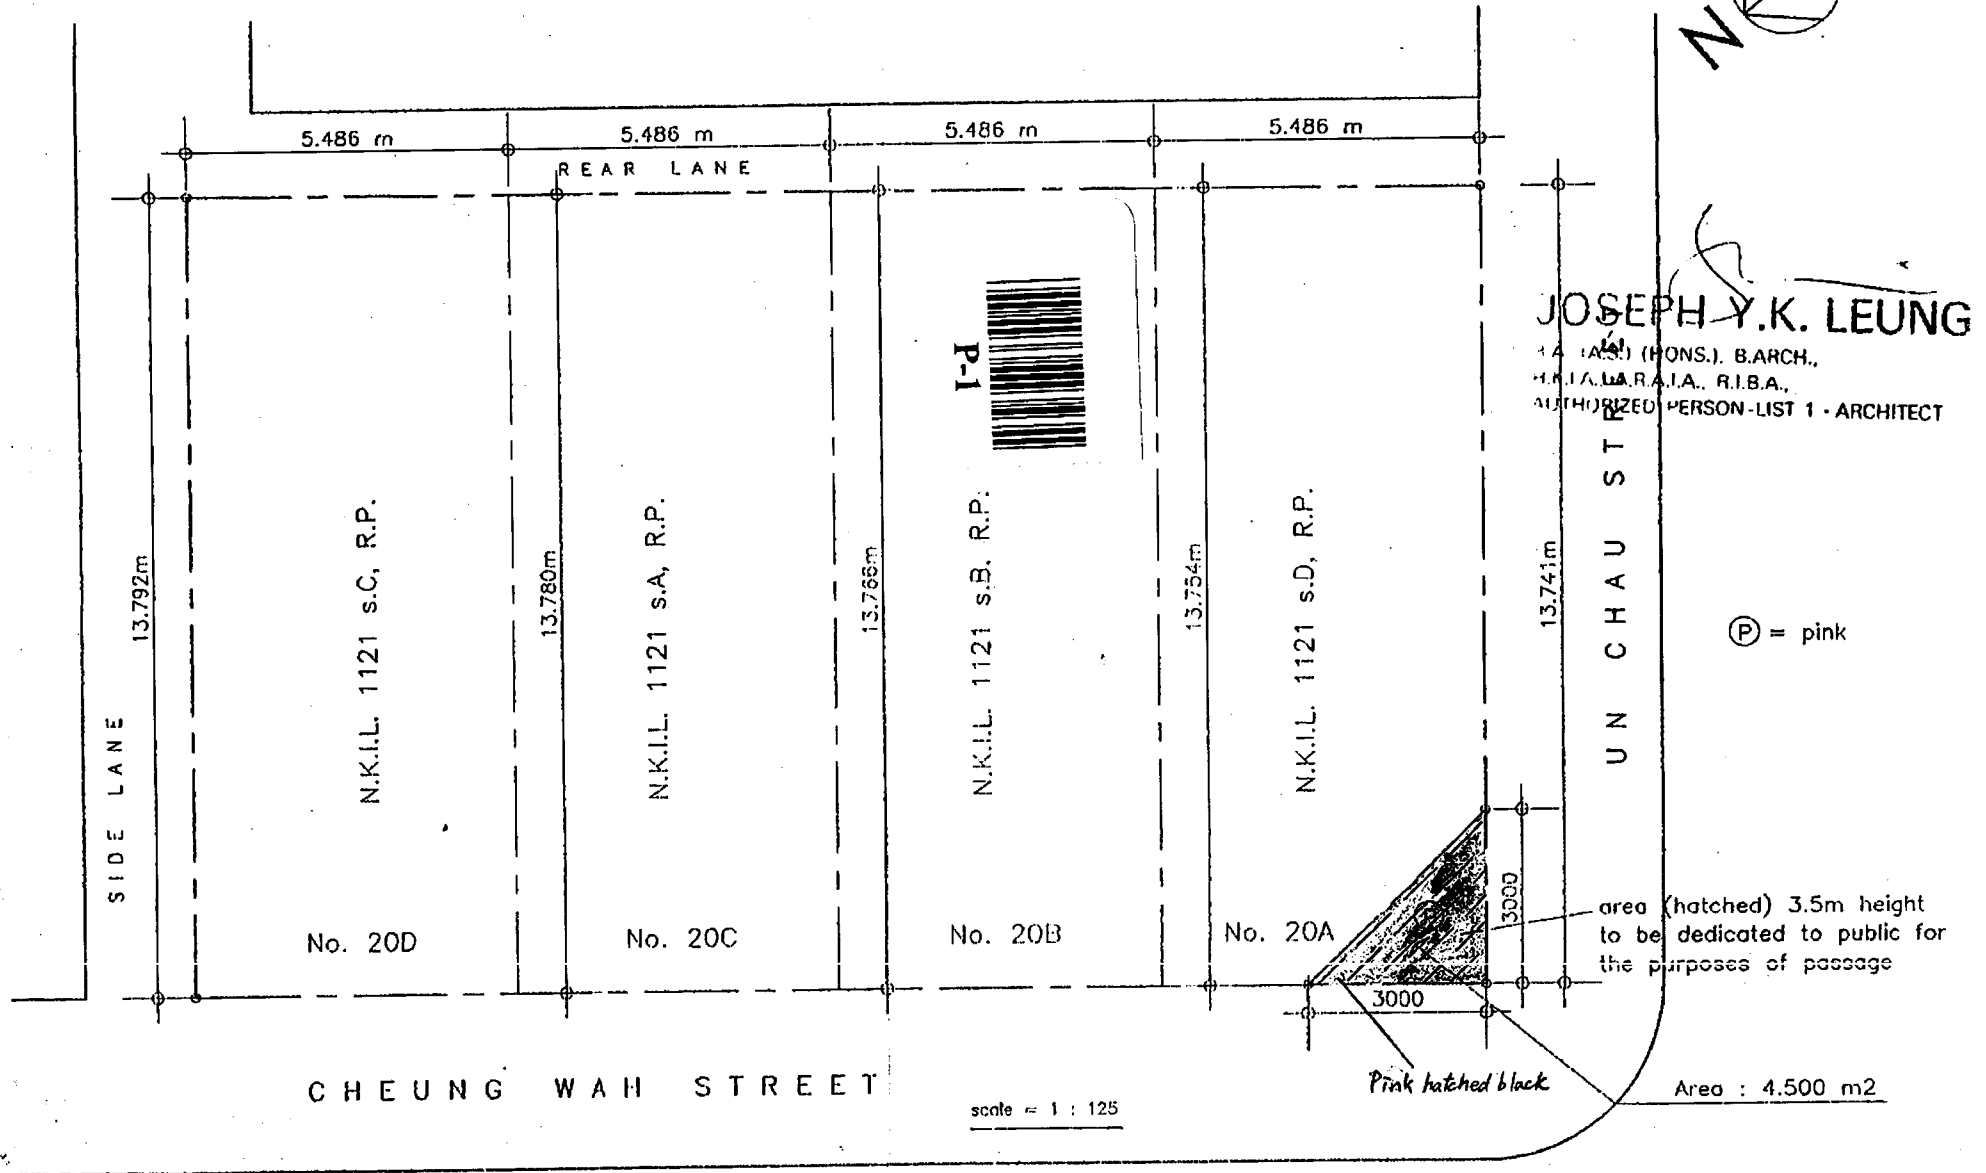

JOSEPH Y.K. LEUNG
 14 (A.S.) (HONS.) B.A.RCH.,
 H.K.I.A., R.A.I.A., R.I.B.A.,
 AUTHORIZED PERSON - LIST 1 - ARCHITECT

Ⓟ = pink

area (hatched) 3.5m height to be dedicated to public for the purposes of passage

Pink hatched block

Area : 4.500 m²

scale = 1 : 125

CHEUNG WAH STREET