



3-3A OXFORD ROAD
 KOWLOON TONG
 AT N.K.I.L. 4006

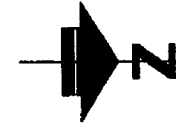

Douglas K. Y. Lee

Authorized Person - Architect

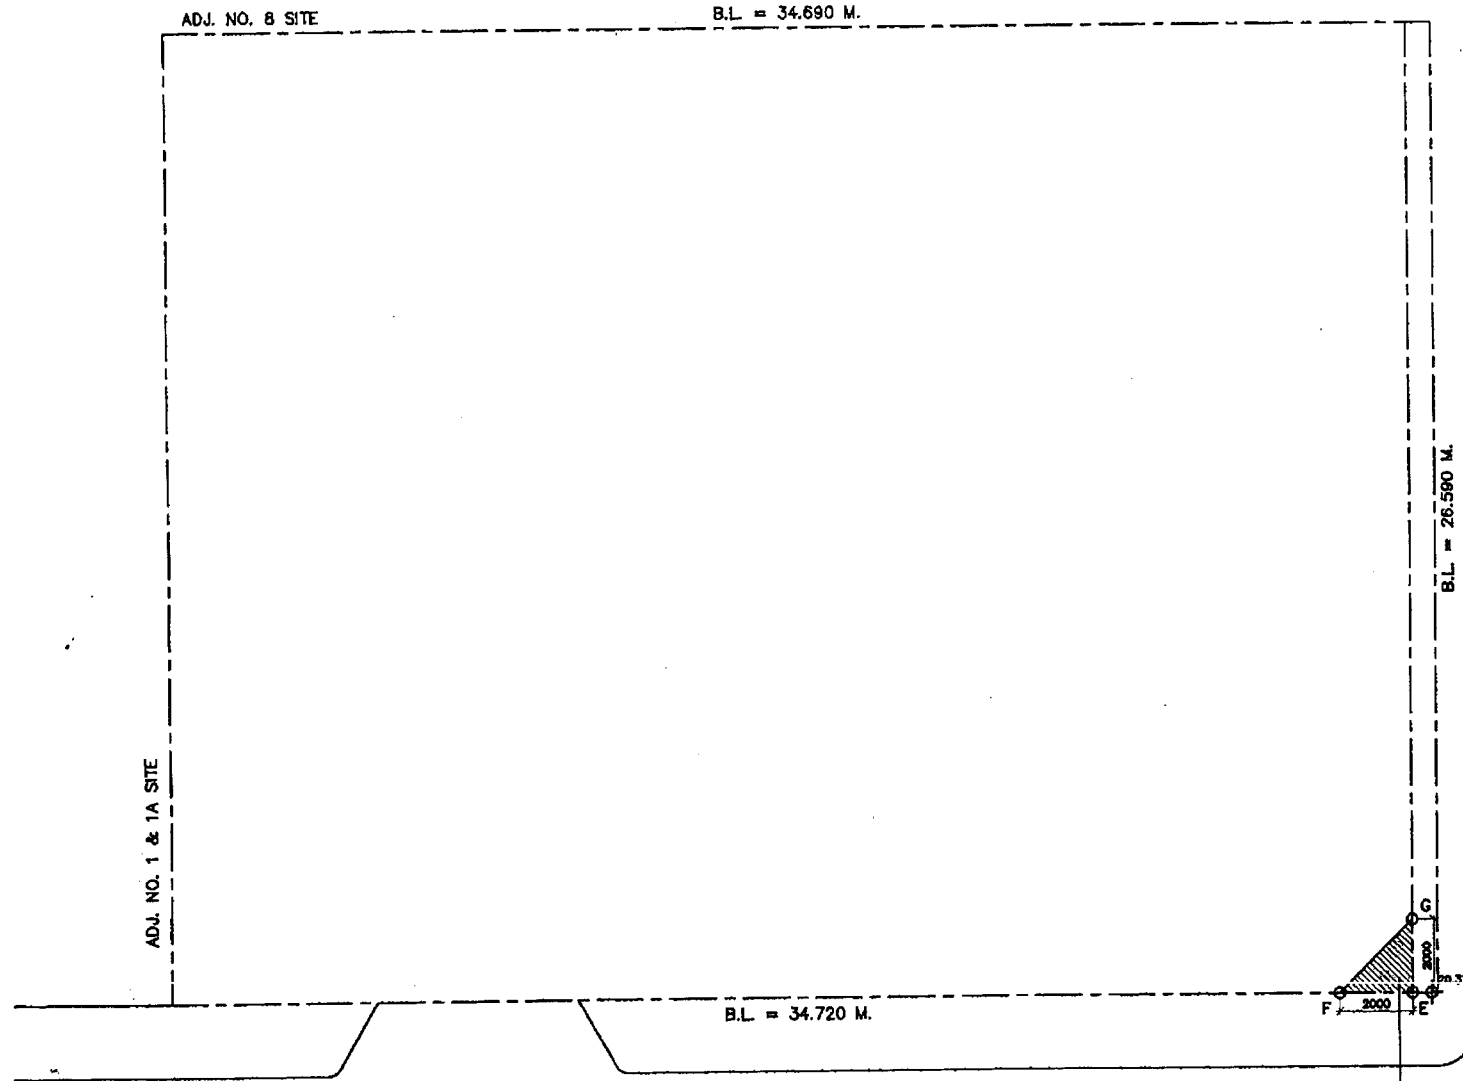

MORAY ROAD (6.500M WIDE)

POINT	CO-ORDINATES	
	N	E
E	821323.25	836667.27
F	821321.25	836667.16
G	821323.37	836665.27

LEGEND :



COLOURED RED HATCHED BLACK AREA FOR CORNER SPLAY TO BE DEDICATED TO GOVERNMENT FOR ROAD WIDENING AREA = 2.000 S.M.

1/2 x 2000 x 2000 (2.00 S.M.)
 CORNER SPLAY TO BE DEDICATED TO GOV'T FOR ROAD WIDENING

OXFORD ROAD (12.500M WIDE)

M/W 76449/2