


PART PLAN ON G/F CHI KIANG STREET (18.00 m WIDE)
SCALE : N.T.S.

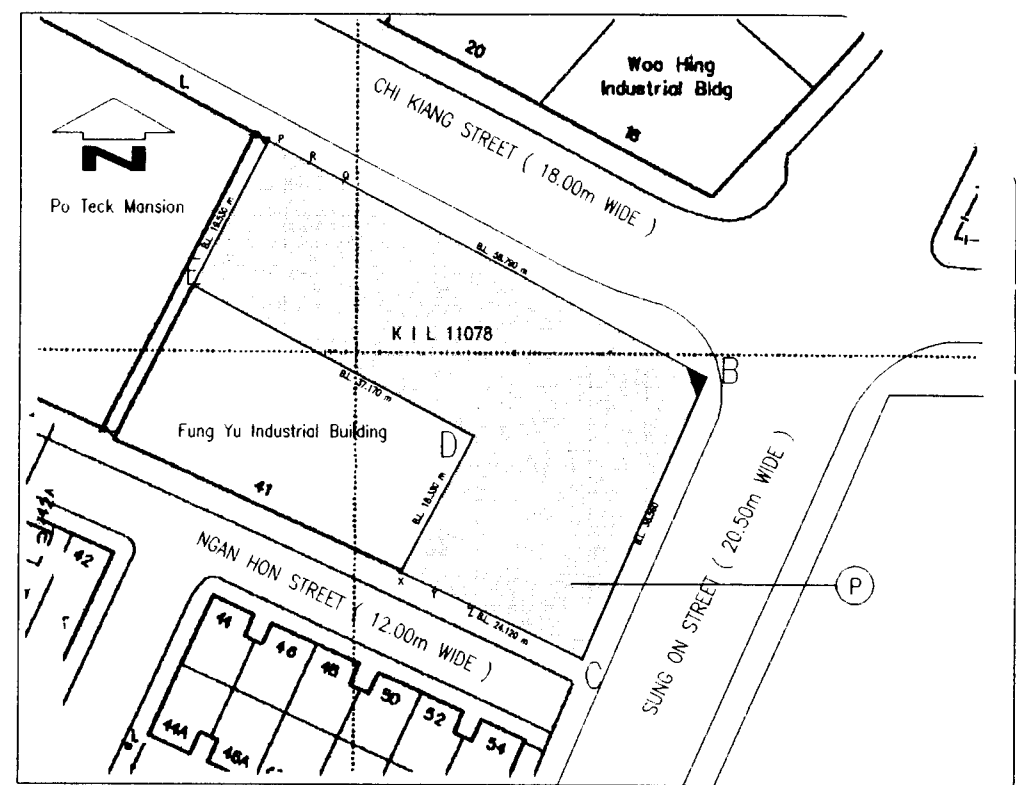

BLOCK PLAN
SCALE 1 : 500

COLOUR
(P) PINK

Samson S. Wong
SAMSON S. WONG
AUTHORISED PERSON

SAMSON WONG & ASSOCIATES
PROPERTY CONSULTANCY LTD.
黃山建築事務所

5/F LIPPO LEIGHTON TOWER, 103-109 LEIGHTON ROAD,
HAIRY BAY, HONG KONG.
TEL: (852) 2881 6166
FAX: (852) 2280 5468

- NOTES:
1. TO BE READ IN CONNECTION WITH PARTICULAR SPECIFICATION AND CONDITIONS OF CONTRACT AND WITH RELATED PLANS AND DRAWINGS.
 2. WRITTEN DIMENSIONS TO BE USED, DO NOT SCALE.
 3. UNLESS OTHERWISE INDICATED ALL LEVELS ARE RELATIVE TO HONG KONG PRINCIPAL DATUM.
 4. THE COPYRIGHT IN THIS DRAWING IS HELD BY SAMSON WONG & ASSOC. PROPERTY CONSULTANCY LTD. WRITTEN CONSENT MUST BE OBTAINED BEFORE ANY USE OR REPRODUCTION IN WHOLE OR IN PART CAN BE MADE.

NO.	DATE	REVISION

<u>PROJECT</u> SITE MEASUREMENT TO CORNER SPLAY AT PROPOSED COMMERCIAL/ RESIDENTIAL DEVELOPMENT AT NO. 19-23 CHI KIANG STREET KOWLOON, HONG KONG.					
<u>STATUS:</u>					

<u>DRAWING</u> BLOCK PLAN & PART PLAN ON G/F					
<u>DESIGNED</u> LEO	<u>DRAWN</u> D.I.	<u>CHECKED</u>	<u>APPROVED</u>	<u>SCALE</u> N.T.S.	<u>REVISION</u> C
<u>DATE</u>	<u>JOB NO.</u>	<u>DWG. NO.</u>			