


1 & 3 Dundas Street, Kowloon
登打士街 1 & 3 號

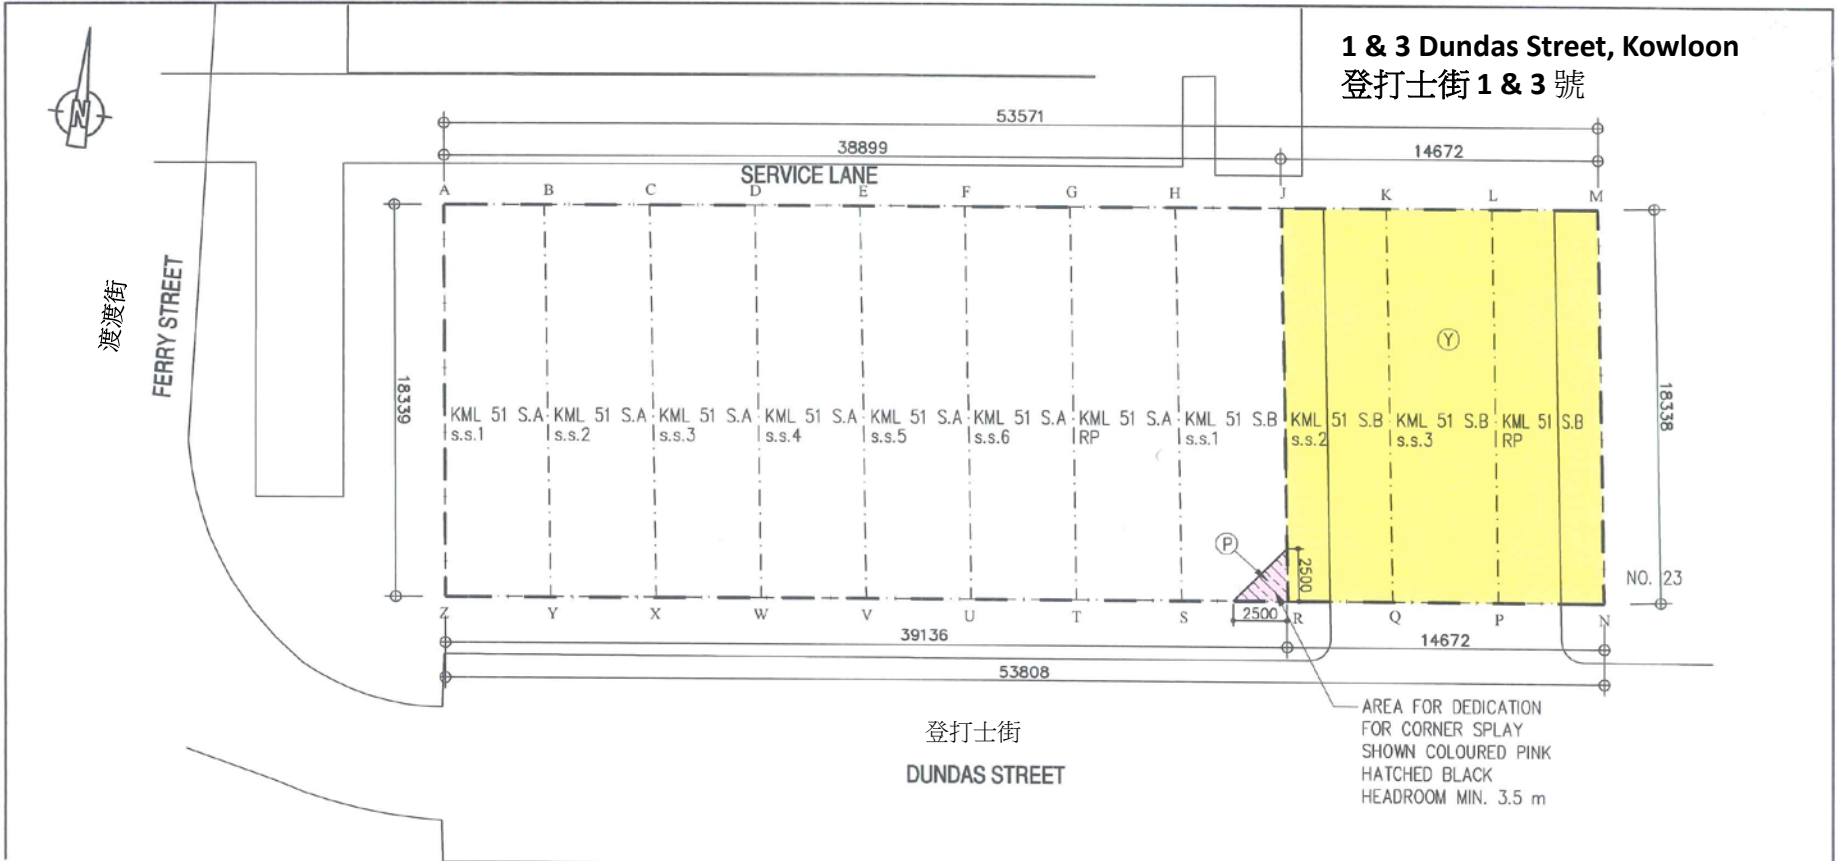

AREA FOR DEDICATION FOR CORNER SPLAY SHOWN COLOURED PINK HATCHED BLACK HEADROOM MIN. 3.5 m

(Y) AREA TO BE SURRENDERED TO THE GOVERNMENT

AREA CALCULATIONS

(P) AREA FOR DEDICATION FOR CORNER SPLAY
 = 2.5 X 2.5 / 2
 = 3.125 m²

(Signature)
MAK CHI CHEUNG, PETER
 BArch., BAAS, FHKIA, RIBA, ARAIA
 REGISTERED ARCHITECT, AP(List 1)



TITLE	PLAN OF AREA FOR DEDICATION	JOB NO.	1590	DATE	04/08/2014	SCALE	A4 1:300	CAD FILE	\\1590\Cad\DA\006\1590 SA-C.DWG
PROJECT	PROPOSED COMPOSITE BUILDING NO. 1 DUNDAS STREET, KOWLOON.	DRAWN/CHECKED	WANG/SYC	DRAWING NO.	1590 - DA01 C				