


Annexure to Memorial No. 5999241

SIGNED and SEALED for
and on behalf of
MARONNE LIMITED

SIGNED and SEALED for
and on behalf of
BETTER WAVE LIMITED

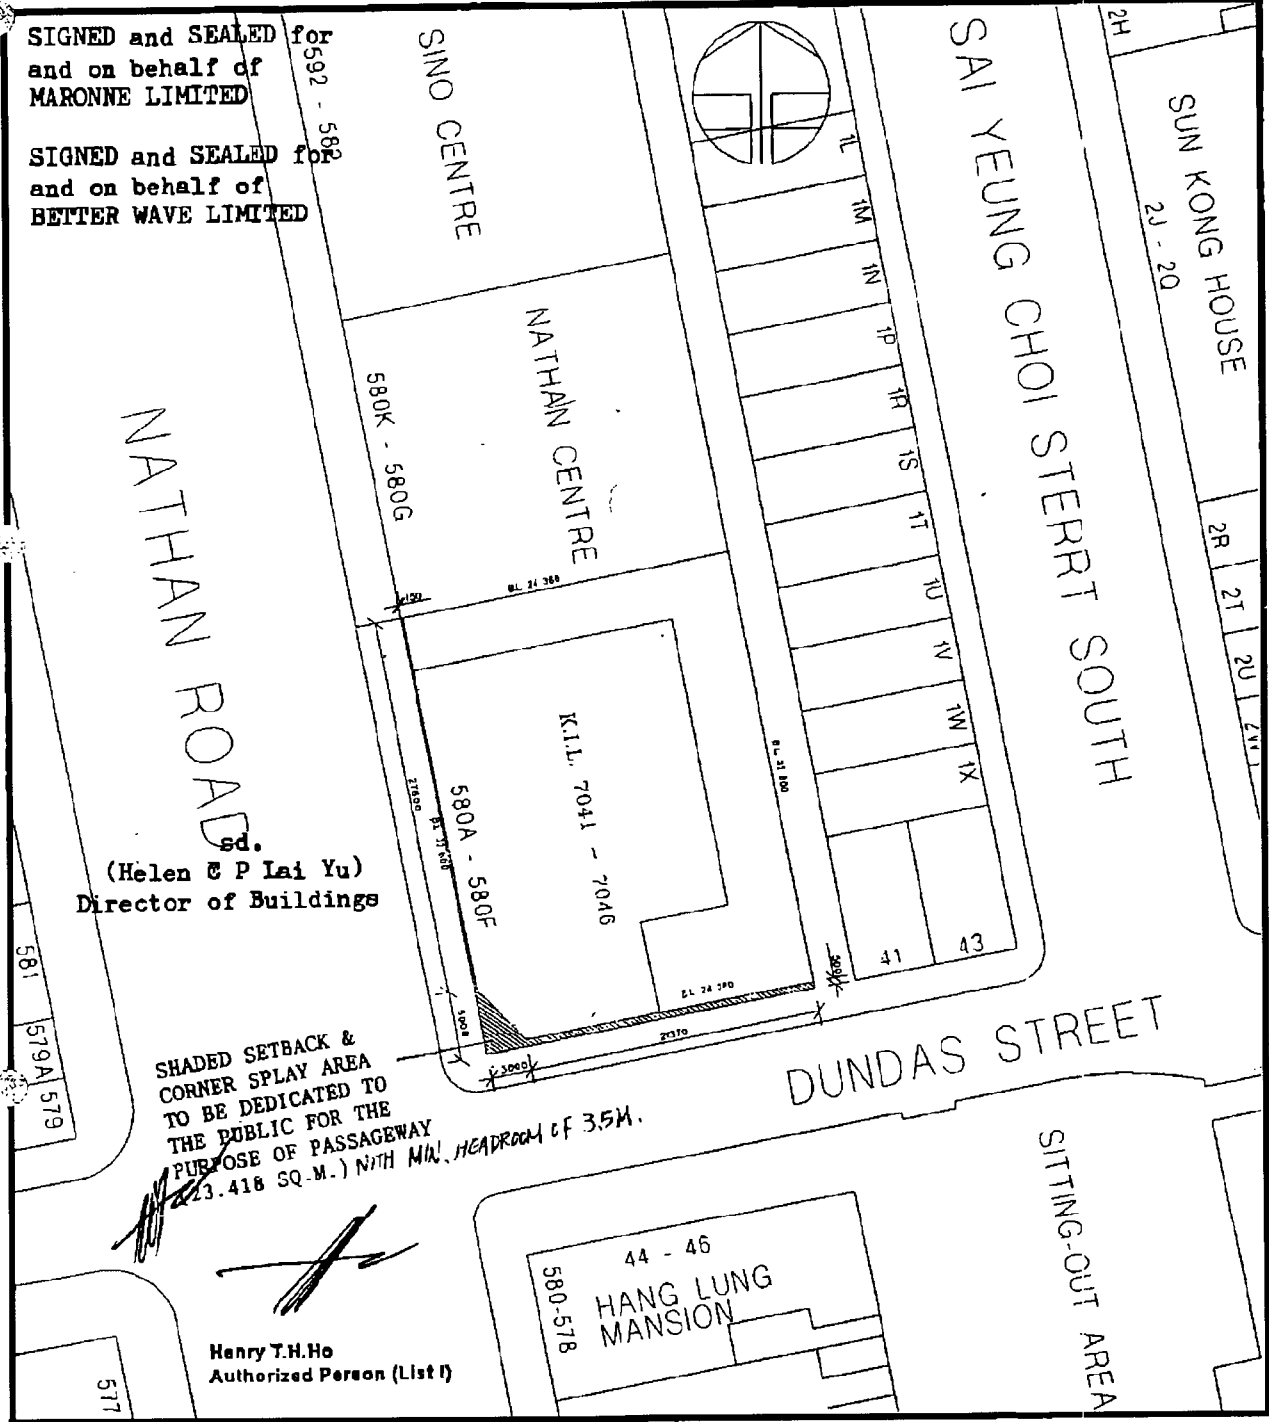

(Helen & P Lai Yu)
Director of Buildings

SHADED SETBACK &
CORNER SPLAY AREA
TO BE DEDICATED TO
THE PUBLIC FOR THE
PURPOSE OF PASSAGEWAY
(23.418 SQ. M.) WITH MIN. HEADROOM OF 3.5M.

Henry T.H. Ho
Authorized Person (List I)

Project
PROPOSED COMMERCIAL DEVELOPMENT
ON K.I.L. 7041 - 7046
AT 580A - 580F NATHAN ROAD
KOWLOON

ANTHONY NG ARCHITECTS LTD

21/FI, 139 Hennessy Road, Wan Chai, Hong Kong.
Tel. 8216128 Fax 8654987

Project Title	Project ref	Scale	Date	Revision No./Date
BLOCK PLAN (SHOWING SURRENDERED AREA FOR STREET WIDENING)	9117	1 : 500	9 NOV 1992	
	Drawing No	BDD/FPB ref	Read in conjunction with	Drawn/checked by
	AG/90/01			LLK/GW