


1801, 18/1, Olympic Place, 256 King's Road, North Point, Hong Kong

Proposed Hotel Development at  
6B-6E HART AVENUE, TSIM SHA TSUI, KOWLOON

JOB NO. J022  
DWG NO. SK/01/178\_rev5  
DATE : 07/06/2007




註冊摘要編號 MN: 07092700480011 AAC

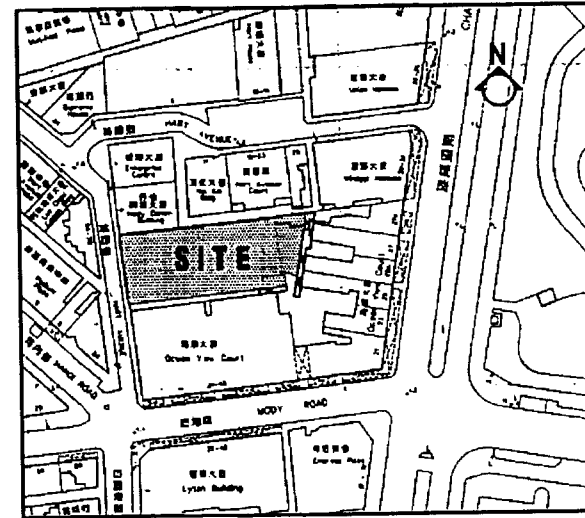


**BLOCK PLAN**

SCALE 1 : 3000

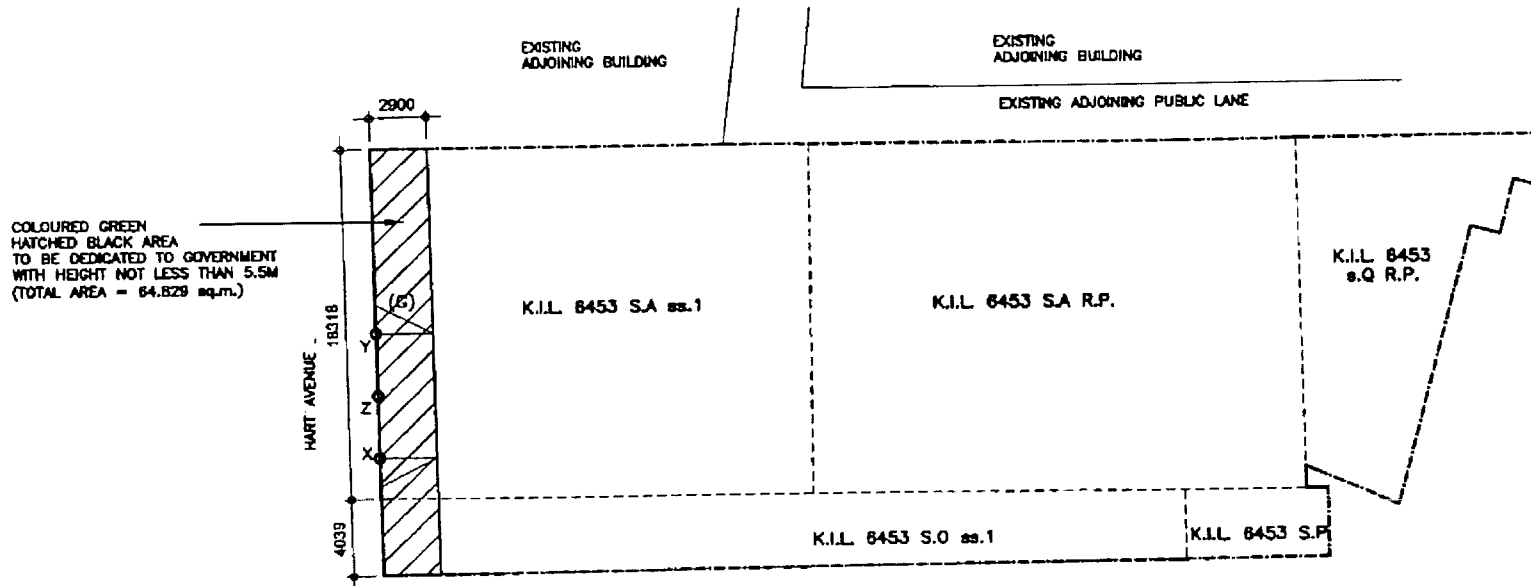

LEGEND:

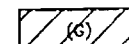

COLOURED GREEN HATCHED BLACK