


6296495

SAI YUNG CHOI STREET SOUTH

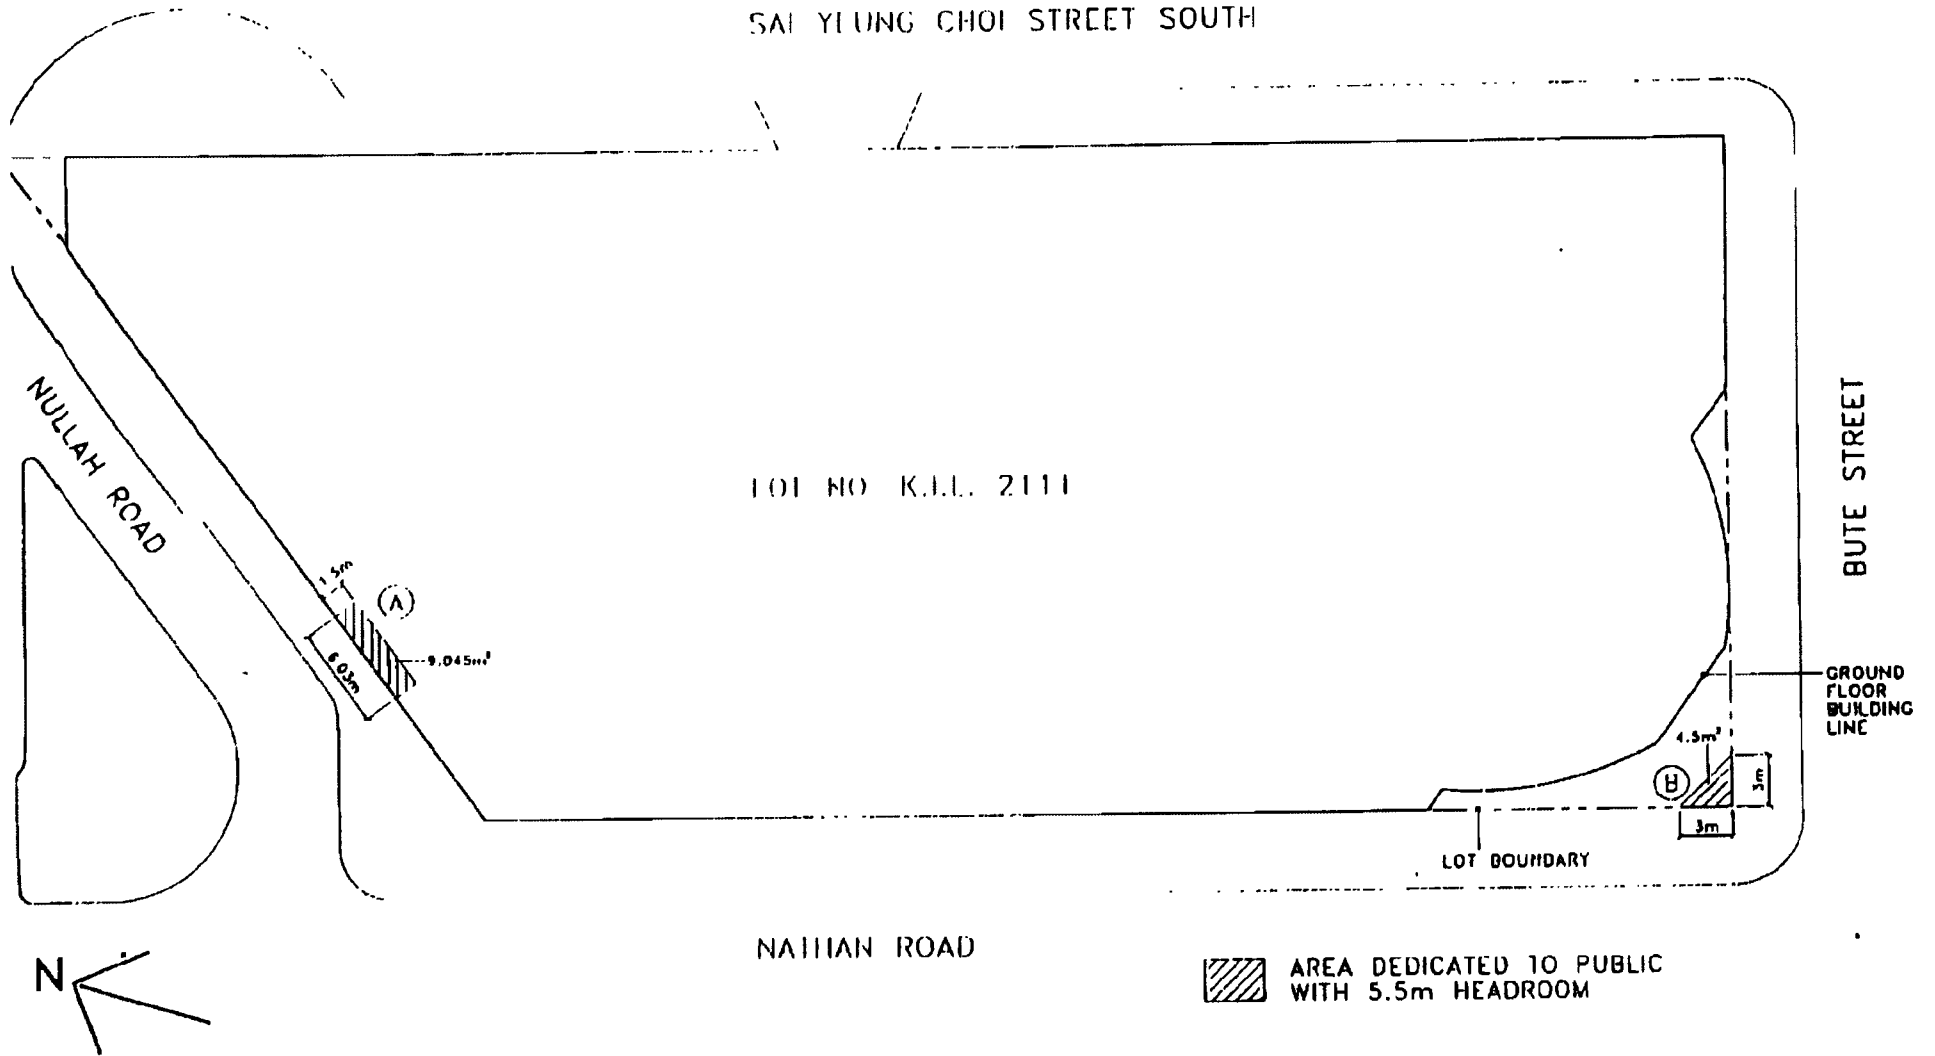


GROUND FLOOR DEDICATED AREA PLAN

N1152/SK/3

1 : 400

[Handwritten signature]

SAI YEUNG CHOI STEET SOUTH

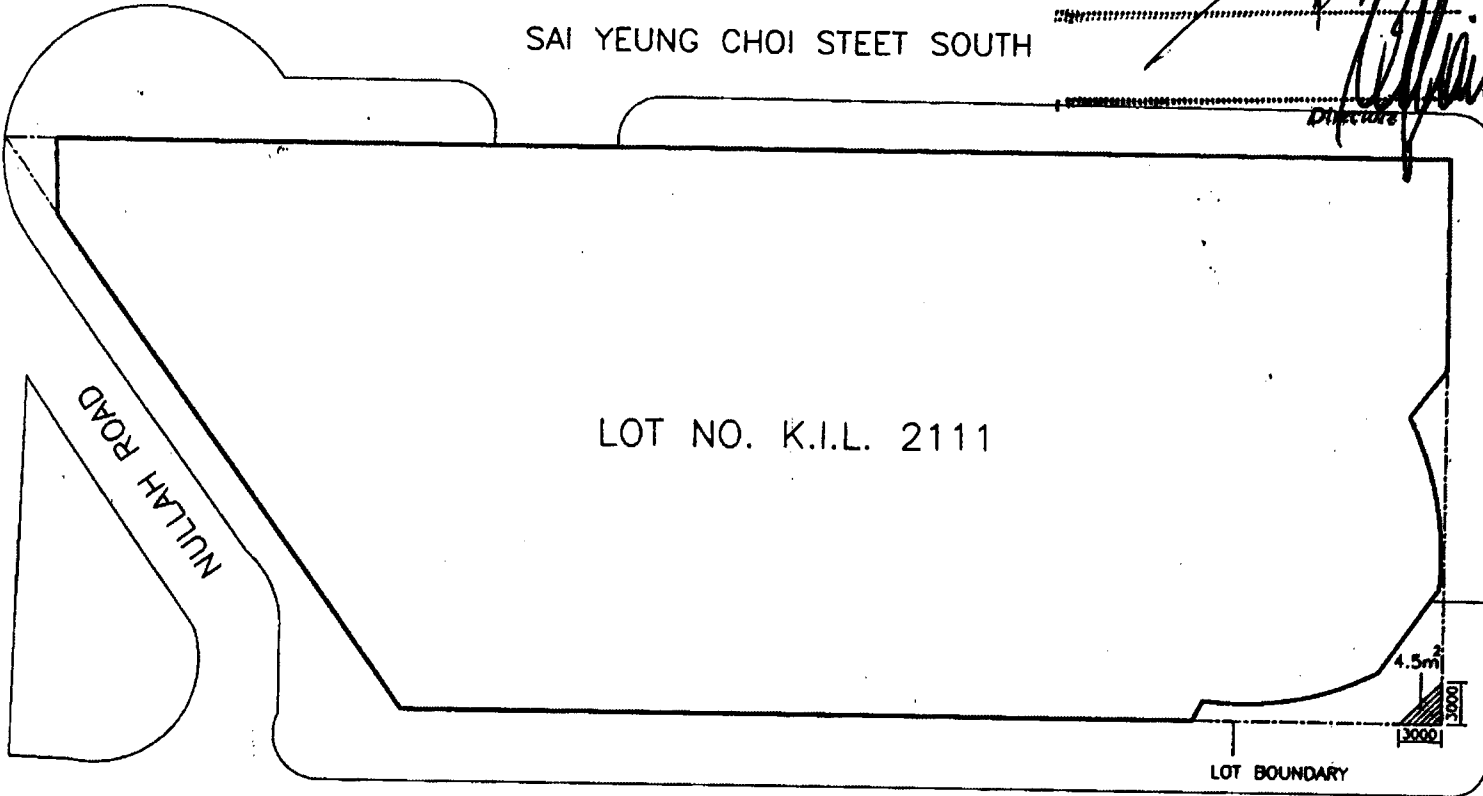

NATHAN ROAD

AREA DEDICATED TO PUBLIC
WITH 5.5m HEADROOM

GROUND FLOOR DEDICATED AREA PLAN

SCALE 1:500

NMW1549/SK/1

CREATED BY
C. MAK
DRAWN BY
W.K. CHAN

DENNIS LAU & NG CHUN MAN
ARCHITECTS & ENGINEERS (S.I.) LIMITED
劉德廣伍國民建築師事務所(香港)有限公司



P-1

M/N 828888