
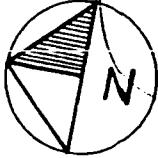


ANTHONY WILLIAM SAMSON
 for
 the Director of Buildings and
 Lands in the presence of :
 EDWARD LOK CHE-LEUNG
 Government Building Surveyor/
 Development

Anthony William Samson


MONG KOK ROAD

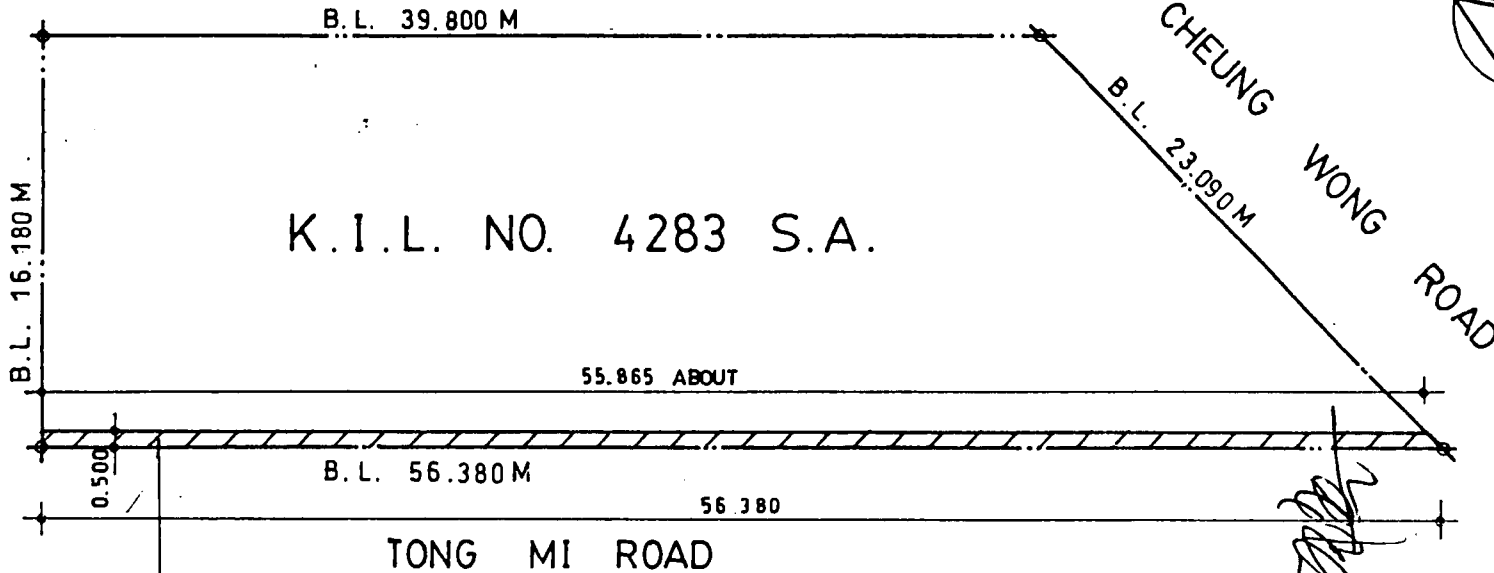

COLOURED PINK HATCHED BLACK AREA
 = 0.500 x 0.500 x (55.865 + 56.380) = 28.061 SQ.M (ABOUT)
 DEDICATED FOR PAVEMENT WIDENING PURPOSE. (AT G/F ONLY)
 AND PAY THE COST FOR NECESSARY SURFACING, CHANNELLING AND DRAINAGE WORKS TO THE AREA

BLOCK PLAN

SCALE 1:300

PREPARED BY :

LAW & LEE ARCHITECTS

Lee Tai Wah
 Lee Tai Wah
 AUTHORIZED PERSON

16 JUN 93 11 0 AM

RECEIVED BY

AGREED BY OWNER :

For and on behalf of
 律務有限公司
HIM HO LIMITED

Authorized Signature(s)

" PLAN A "

RECEIVED FROM 952 845 9886

MONG KOK ROAD

B.L. 4.880M
B.L. 16.180M

B.L. 34.800 M

K.I.L. NO. 4283 S.D.

B.L. 39.800 M

K.I.L. NO. 4283 S.A.

55.865 ABOUT


B.L. 56.380 M

56.380

TONG MI ROAD

B.L. 6.970M

CHEUNG WONG ROAD
B.L. 23.090M

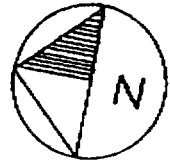

COLOURED PINK CROSS
HATCHED BLACK AREA
= 1.500 x 1.500 x 0.500
= 1.125 SQ.M.
DEDICATED FOR CORNER
SPLAY PURPOSE (AT G/F
ONLY WITH CLEAR
HEADROOM OF 3.500M)

COLOURED PINK CROSS
HATCHED BLACK AREA
= 1.500 x 1.500 x 0.500 x sin 44.216°
= 0.785 SQ.M. (ABOUT)
DEDICATED FOR CORNER
SPLAY PURPOSE (AT G/F
ONLY WITH CLEAR HEADROOM
OF 3.500 M)

[Signature]
(Helen C'P Lai YU)
Director of Buildings

COLOURED PINK HATCHED BLACK AREA
= 0.500 x 0.500 x (55.865 + 56.380) = 28.061 SQ.M. (ABOUT)
DEDICATED FOR PAVEMENT WIDENING PURPOSE (AT G/F ONLY WITH CLEAR HEADROOM OF 3.500 M)

BLOCK PLAN (SCALE 1:300)

THE OWNER UNDERTAKES TO PAY FOR THE COST FOR NECESSARY
SURFACING, CHANNELLING, DRAINAGE WORKS AND (IN APPROPRIATE CASE)
LIGHTING TO THE COLOURED PINK HATCHED BLACK AND CROSS
HATCHED BLACK AREA.

PREPARED BY :

LAW & LEE ARCHITECTS

[Signature]
Signature Lee Tai Wah
AUTHORIZED PERSON

AGREED BY OWNER :

on behalf of
律浩有限公司
HIM HO LIMITED

[Signature]
Authorized Signatory

10.12.1994 15:46

P. 9