


C.A. Viney
(CLIVE ANTHONY VINEY)
for Director of Buildings

BLOCK PLAN
SCALE 1:1000

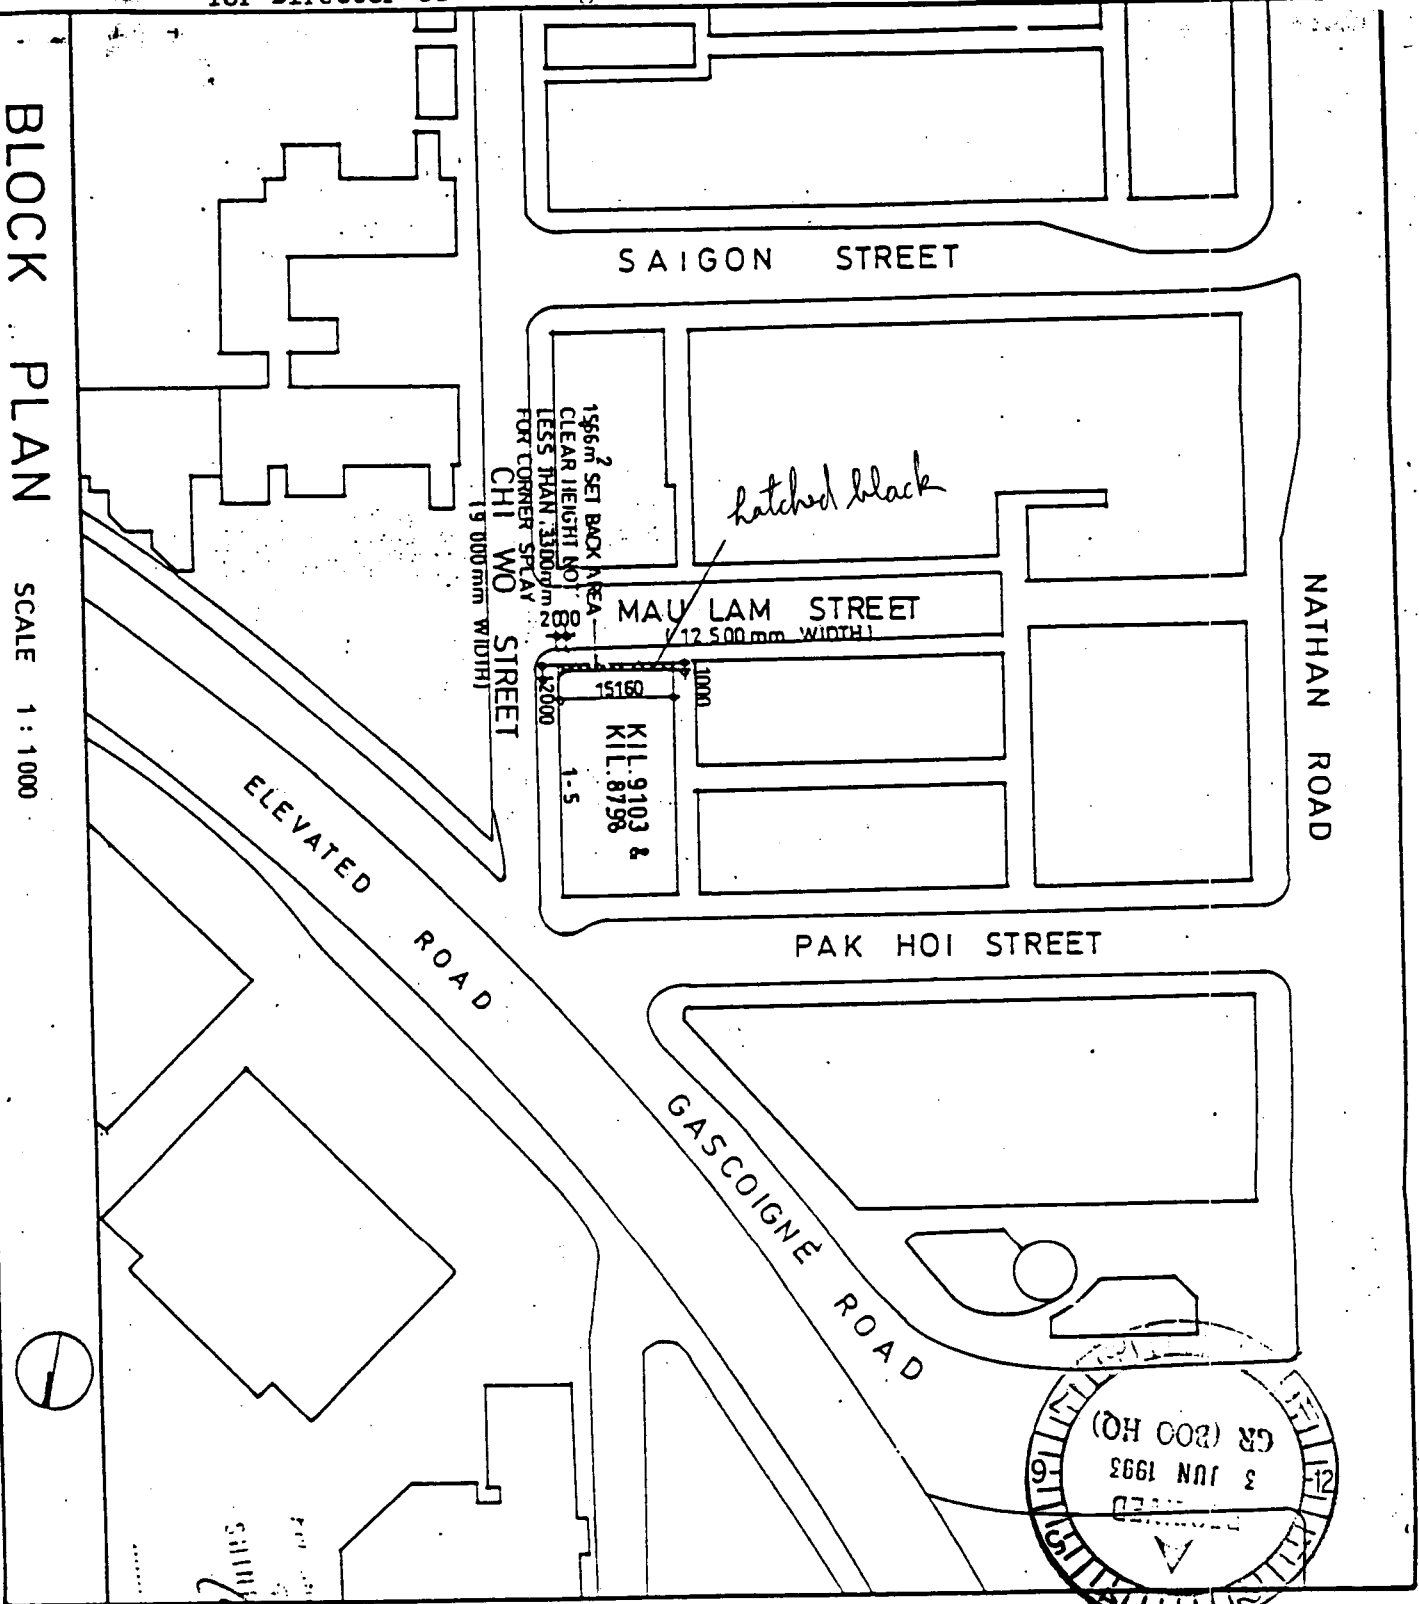

21
RECEIVED
3 JUN 1993
GR (200 HQ)

Authorised Signatory
[Signature]

[Signature]
Authorized Signatory
D.F.L. Turner
Managing Director
[Signature]
Authorized Signatory