


(61)




N.K.L.L. 2806

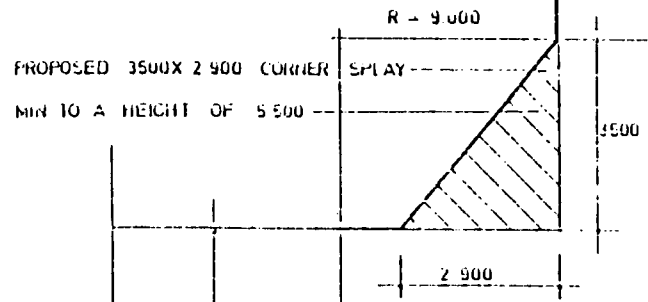

TUNG CHAU WEST STREET

CASTLE PEAK ROAD

AND THE HO. 94226 219 5111 1111 1111 1111

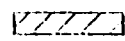

TO BE DEDICATED TO THE PUBLIC FOR THE PURPOSE OF PASSAGE

R. W. S.
 p. Director of Buildings
 and Lands

For and on behalf of
 Fine Link Knitting Factory Ltd.

SO PANG FAY

PROJECT PROPOSED FACTORY BLDG ON N.K.L.L. 2806 SEC. A NO 6X CASTLE PEAK RD./ TUNG CHAU WEST STREET H.K.		DRAWING TITLE PROPOSED DEDICATION OF CORNER SPLAY	
JOB NO. 8178	SCALE 1:100	DRAWING NO. C-5-1	
Chow Wai-Kam & Associates <small>REGISTERED ARCHITECTS</small> 周偉添建築師事務所			