


M. 1068639

SUBDIVISION OFFICE
NO. 24372/72

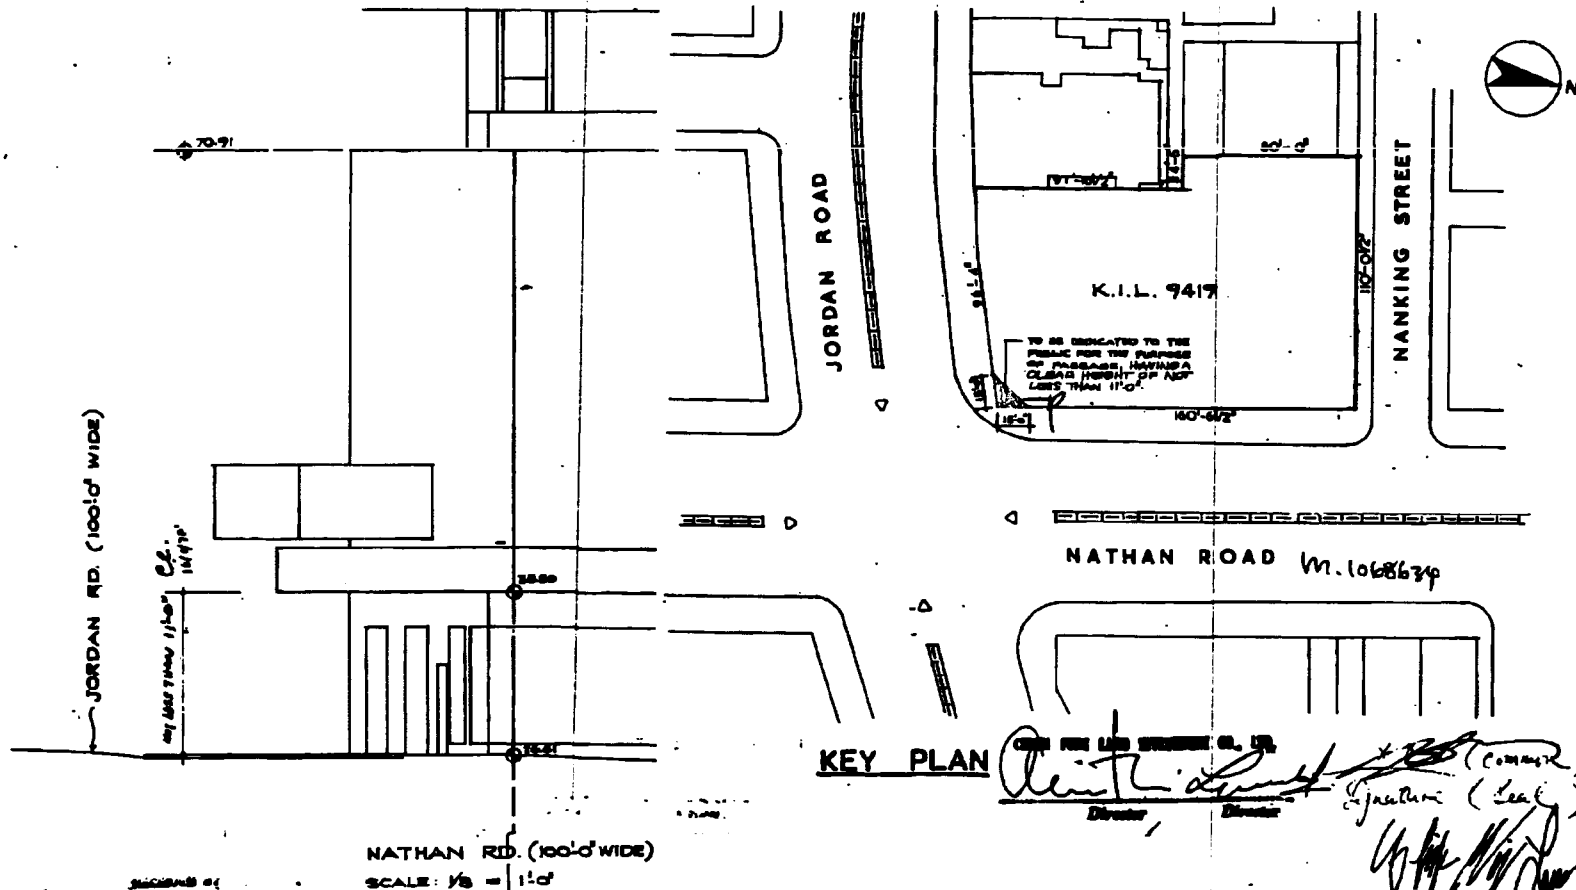

KEY PLAN

WONG AND TUNG ARCHITECTS (COMMERCIAL)
 Director: *[Signature]*
 Director: *[Signature]*

NATHAN RD. (100'-0" WIDE)
SCALE: 1/8" = 1'-0"

[Signature]
John George STEAN
 Principal Government Building Surveyor

Dec 11 10 53 AM '73

PROJECT. HOTEL & COMMERCIAL PROJECT
 NATHAN JORDAN ROAD & NANKIN ST.
 ON KIL 9419 & SUB SEC. 1, 2 & R.P. OF SEC. A
 (15' KIL 9419)

TITLE. PROPOSED CORNER SPLAY DEDICATION
 AT THE JUNCTION OF NATHAN ROAD AND JORDAN ROAD

ARCHITECT'S SIGNATURE
[Signature]
 WILLIAM WONG, R.A.
 AUTHORIZED ARCHITECT
 THE FIRM AND ITS COPYRIGHT ARE THE PROPERTY
 OF THE ARCHITECTS AND SHALL REMAIN SO UNDER
 ALL CIRCUMSTANCES

WONG AND TUNG AND ASSOCIATES
 PLANNERS • ARCHITECTS • ENGINEERS • INTERIOR DESIGNERS
 312 CENTRAL BUILDING • PEDDER STREET • HONG KONG
 DALLAS OFFICE: 2215 NORTH OLME ST. • DALLAS, TEXAS 75201 • U.S.A.
 ASSOCIATE OFFICES: GUAM • BANGKOK • TAPE • SINGAPORE • JAKARTA

CONTRACT
NUMBER
DATE
JOB No. 307
SCALE
50 FT. TO 1 IN.
DATE
18-10-73
DRAWN BY
<i>[Signature]</i>
CHECKED BY
SHEET No.
SK-P-82
OF SHEETS