


ADJOINING LOT

ADJOINING LOT

OXFORD ROAD 12802 WIDE

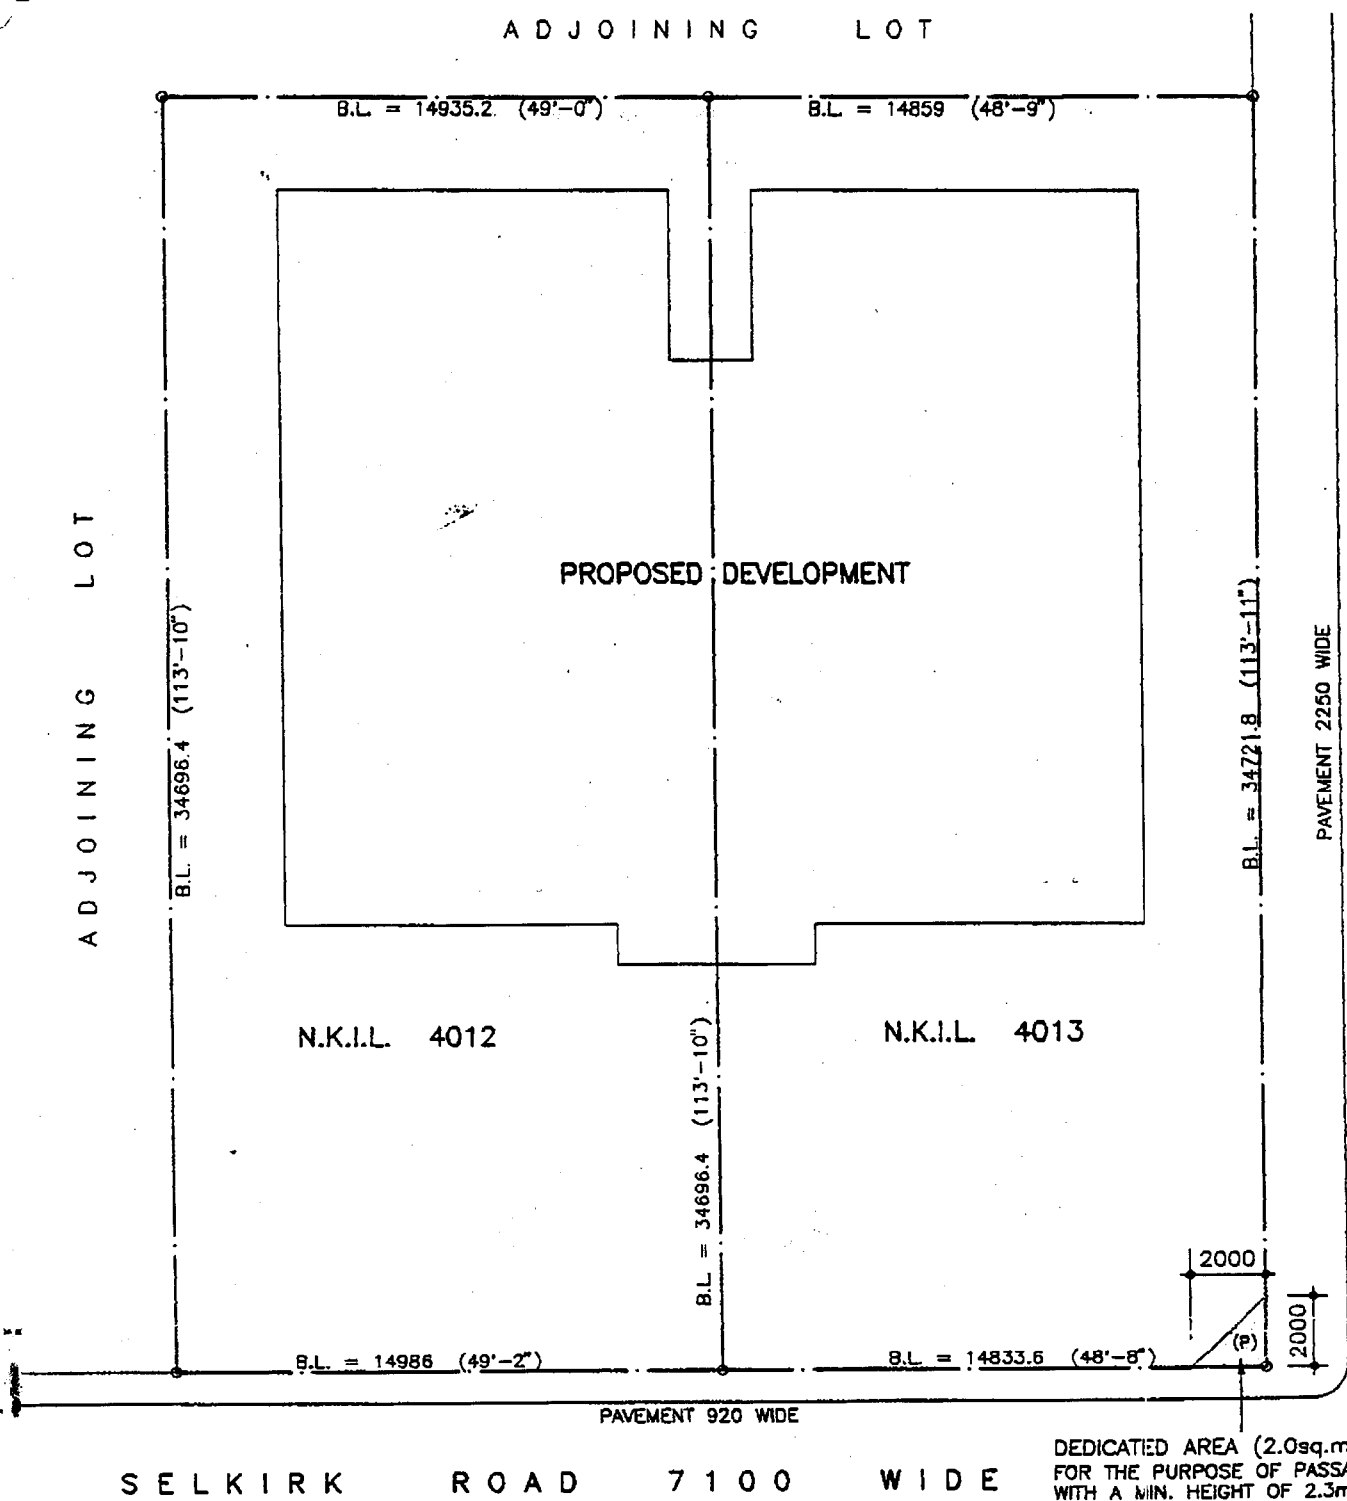

N.K.I.L. 4012

N.K.I.L. 4013

PROPOSED DEVELOPMENT

SELKIRK ROAD 7100 WIDE

DEDICATED AREA (2.0sq.m.) FOR THE PURPOSE OF PASSAGE WITH A MIN. HEIGHT OF 2.3m

SITE PLAN SCALE = 1 : 200

(P) = PINK



P-1

M/N 7815721

KENNY M. H. SIU
B.A. (A.S.), B.ARCH. (HKU)
HKIA, IIBA, ARAIA,
A.P. (LIST 1) ARCHITECT