



Marble Street

馬寶道

Shu Kuk Street
書局街

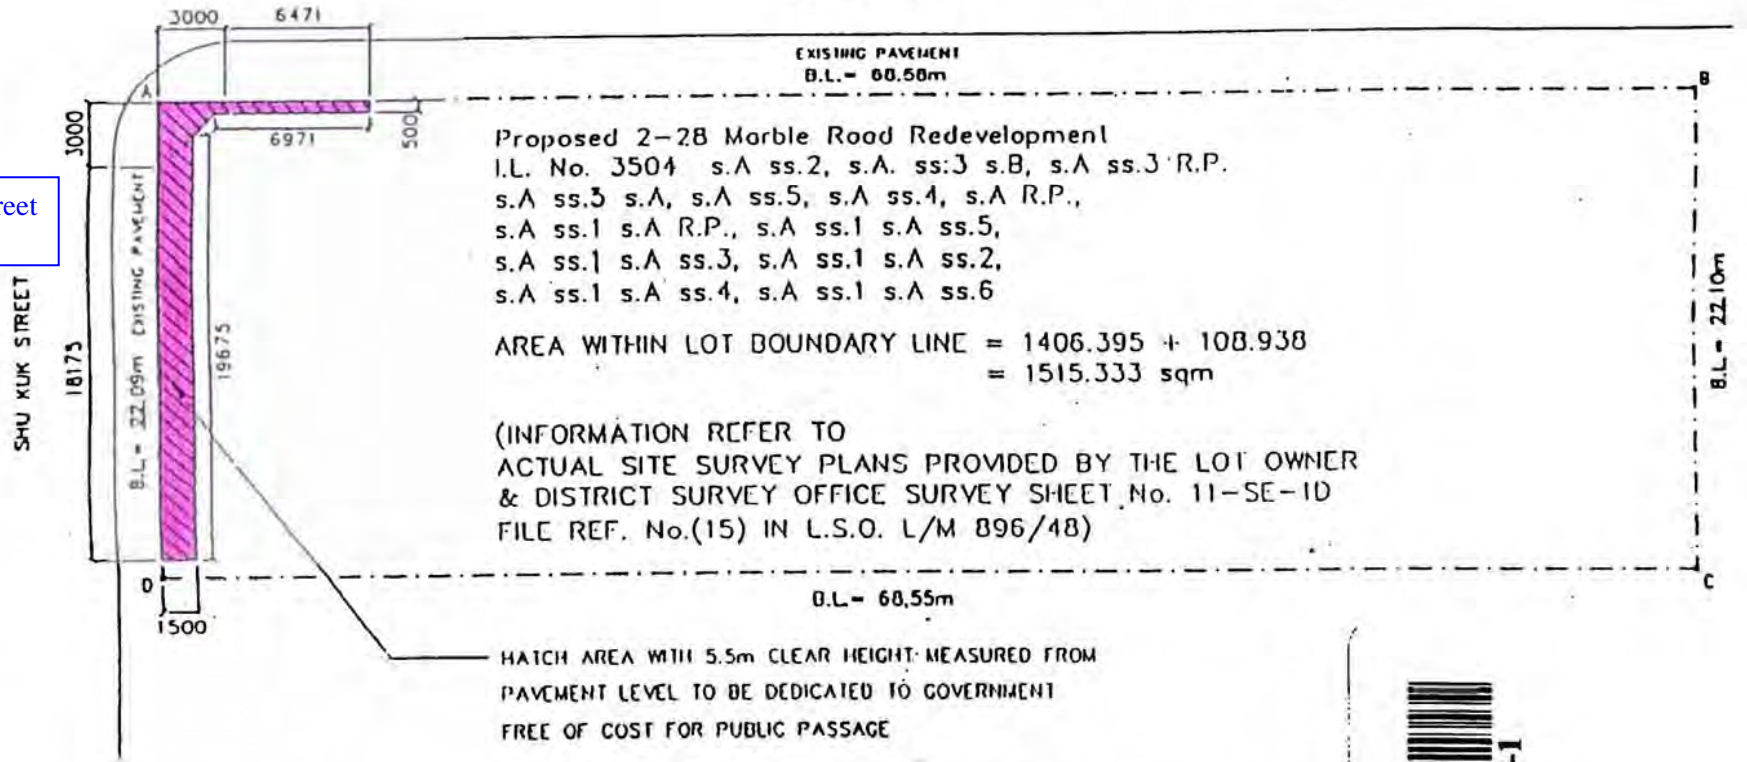

Douglas Collins
DOUGLAS COLLINS
Authorized Person (List 1)

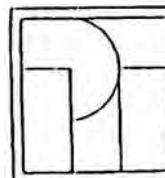

P&T Architects
and Engineers Ltd
75/F OTB Building
160 Gloucester Road HK
Telephone: 5756575
Fax: 852-5-8113831

PLAN INDICATING AREA
TO BE DEDICATED
TO GOVERNMENT
FOR PUBLIC PASSAGE

SCALE 1:300	DRAWING No. DP-1
DATE JAN. 95	REV. A
JOB NO. 2803	

M/N UB 6683610

2-28 Marble Road, Hong Kong 香港馬寶道 2-28 號 華滙中心