


WING LOK STREET

AREA DEDICATED FOR FOOTPATH  
WIDENING IN CONNECTION WITH  
M.T.R. ENTRANCES (GROUND FLOOR ONLY)  
( EDGED RED )

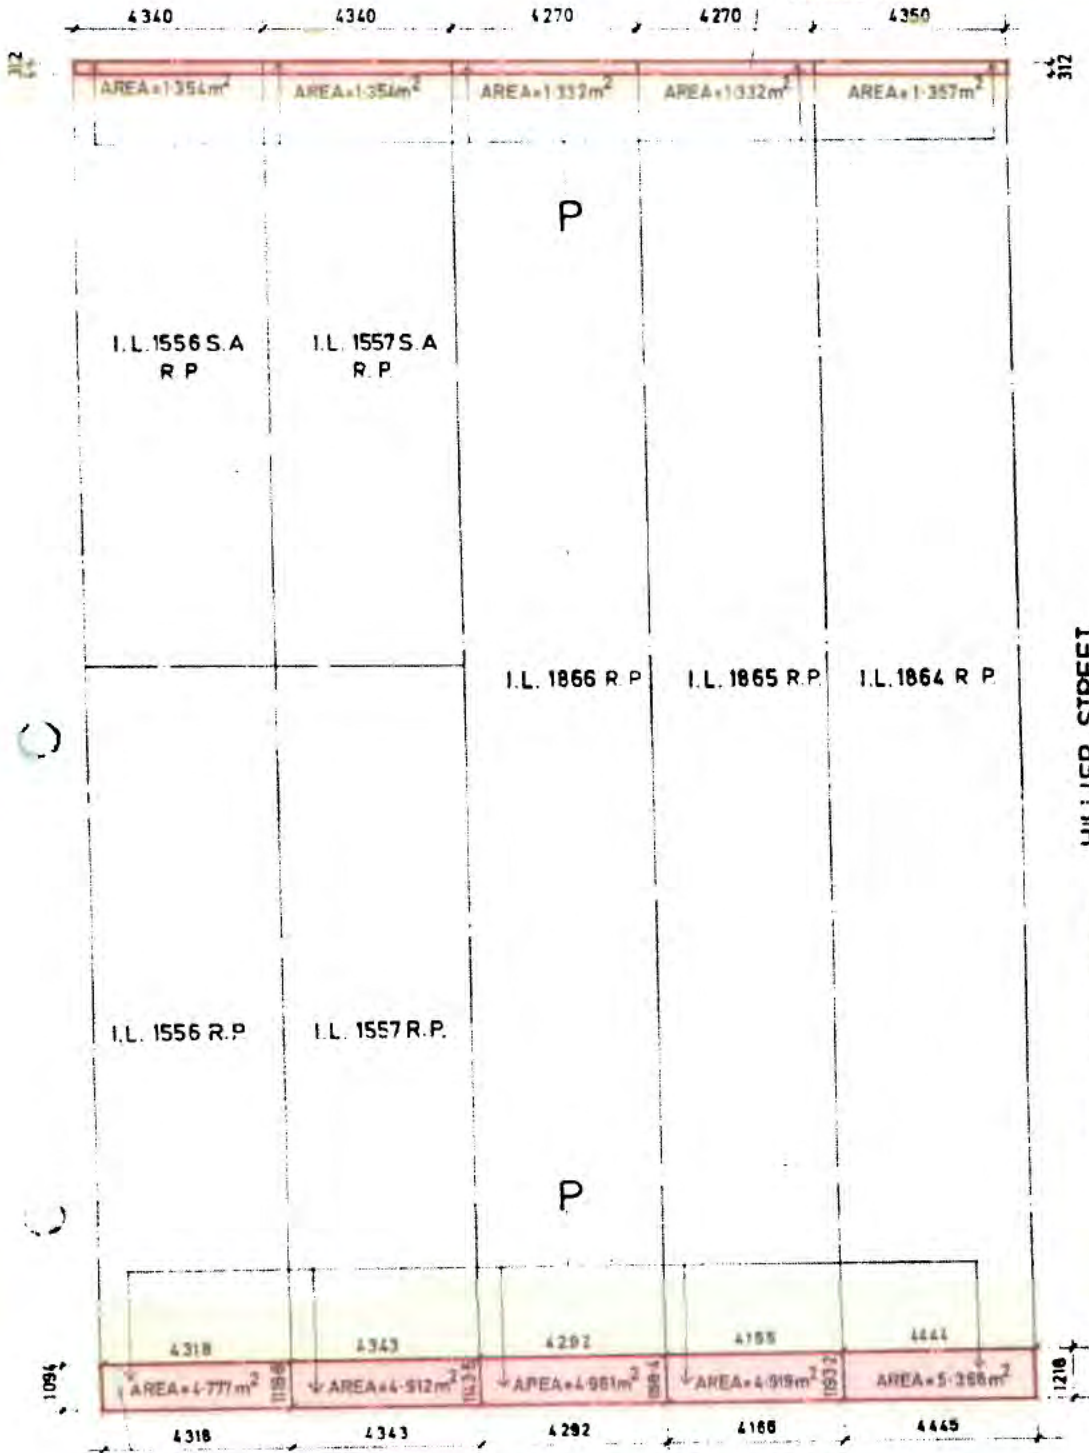

HILLIER STREET



UBM3155382 (1/1)

DES VOEUX RD. CENTRAL

AREA DEDICATED FOR FOOTPATH  
WIDENING IN CONNECTION WITH  
M.T.R. ENTRANCES (GROUND FLOOR ONLY)  
( EDGED RED )

3155382

P. K. NG & ASSOCIATES  
ARCHITECTS & ENGINEERS

*[Signature]*  
AUTHORIZED PERSON