


1500mm WIDE COVERED AREAS DEDICATED FOR PUBLIC PASSAGE AT GROUND LEVEL UNDER ARCHITECTURAL EAVES

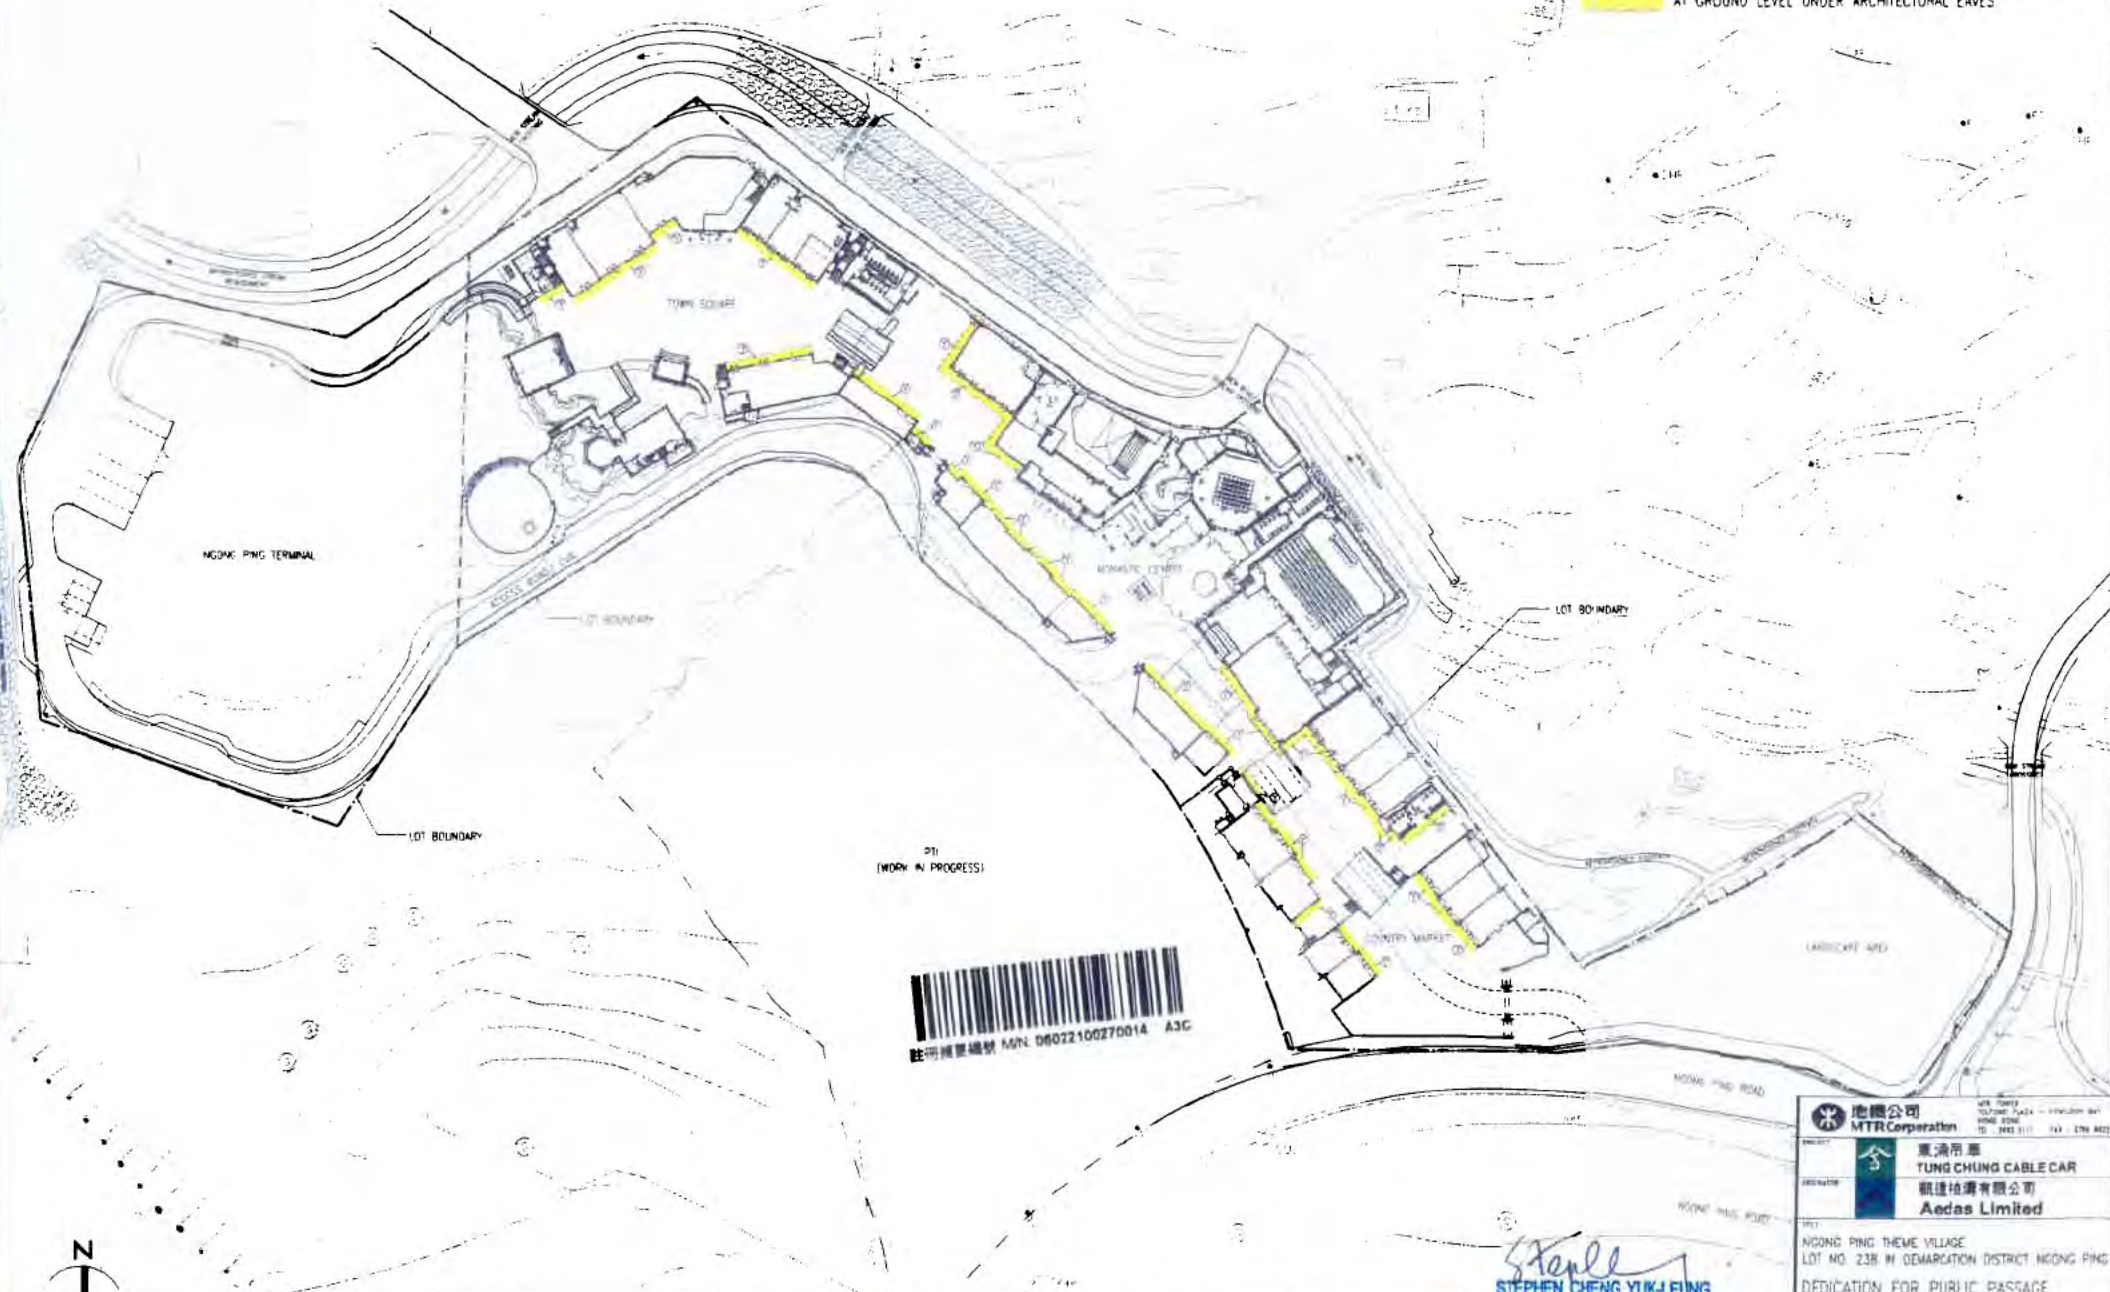

MTRCL Tung Chung Cable car project.  
Ngong Ping Theme village, Lantau Island

港鐵東涌纜車計劃, 大嶼山昂坪市集

*Stephen Cheng*  
STEPHEN CHENG YUK-LEUNG  
AUTHORIZED PERSON - ARCHITECT  
For and on behalf of  
Aedas Limited

|  |        |   |                  |
|--|--------|---|------------------|
| 地鐵公司<br>MTR Corporation  |        | 東涌纜車<br>TUNG CHUNG CABLE CAR<br>鐵達柏漢有限公司<br>Aedas Limited |                  |
| PROJECT: NGONG PING THEME VILLAGE<br>LOT NO. 238 IN DEMARSHON DISTRICT NGONG PING<br>DEDICATION FOR PUBLIC PASSAGE |        |   |                  |
| NO SUBMISSION  |        |   |                  |
| DATE   | W.T.S. | CAR NO.   | APPL. NO. / REF. |
| 2008   | 20     | 00  | 00               |
| NAME   | APP.   | REVISED   | ISSUE NO.        |
| 1/1/2008   | 00     | 0/0/0/0   | 0000             |