






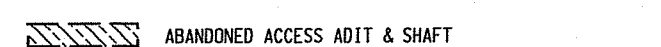
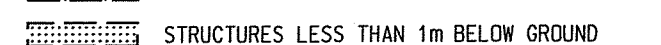
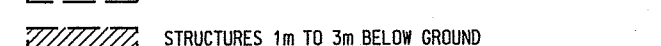
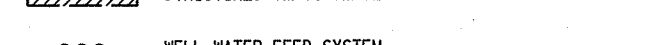
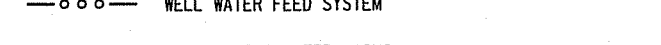
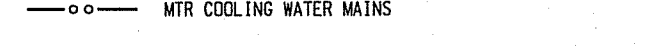



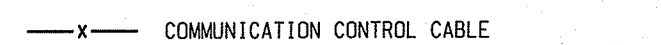
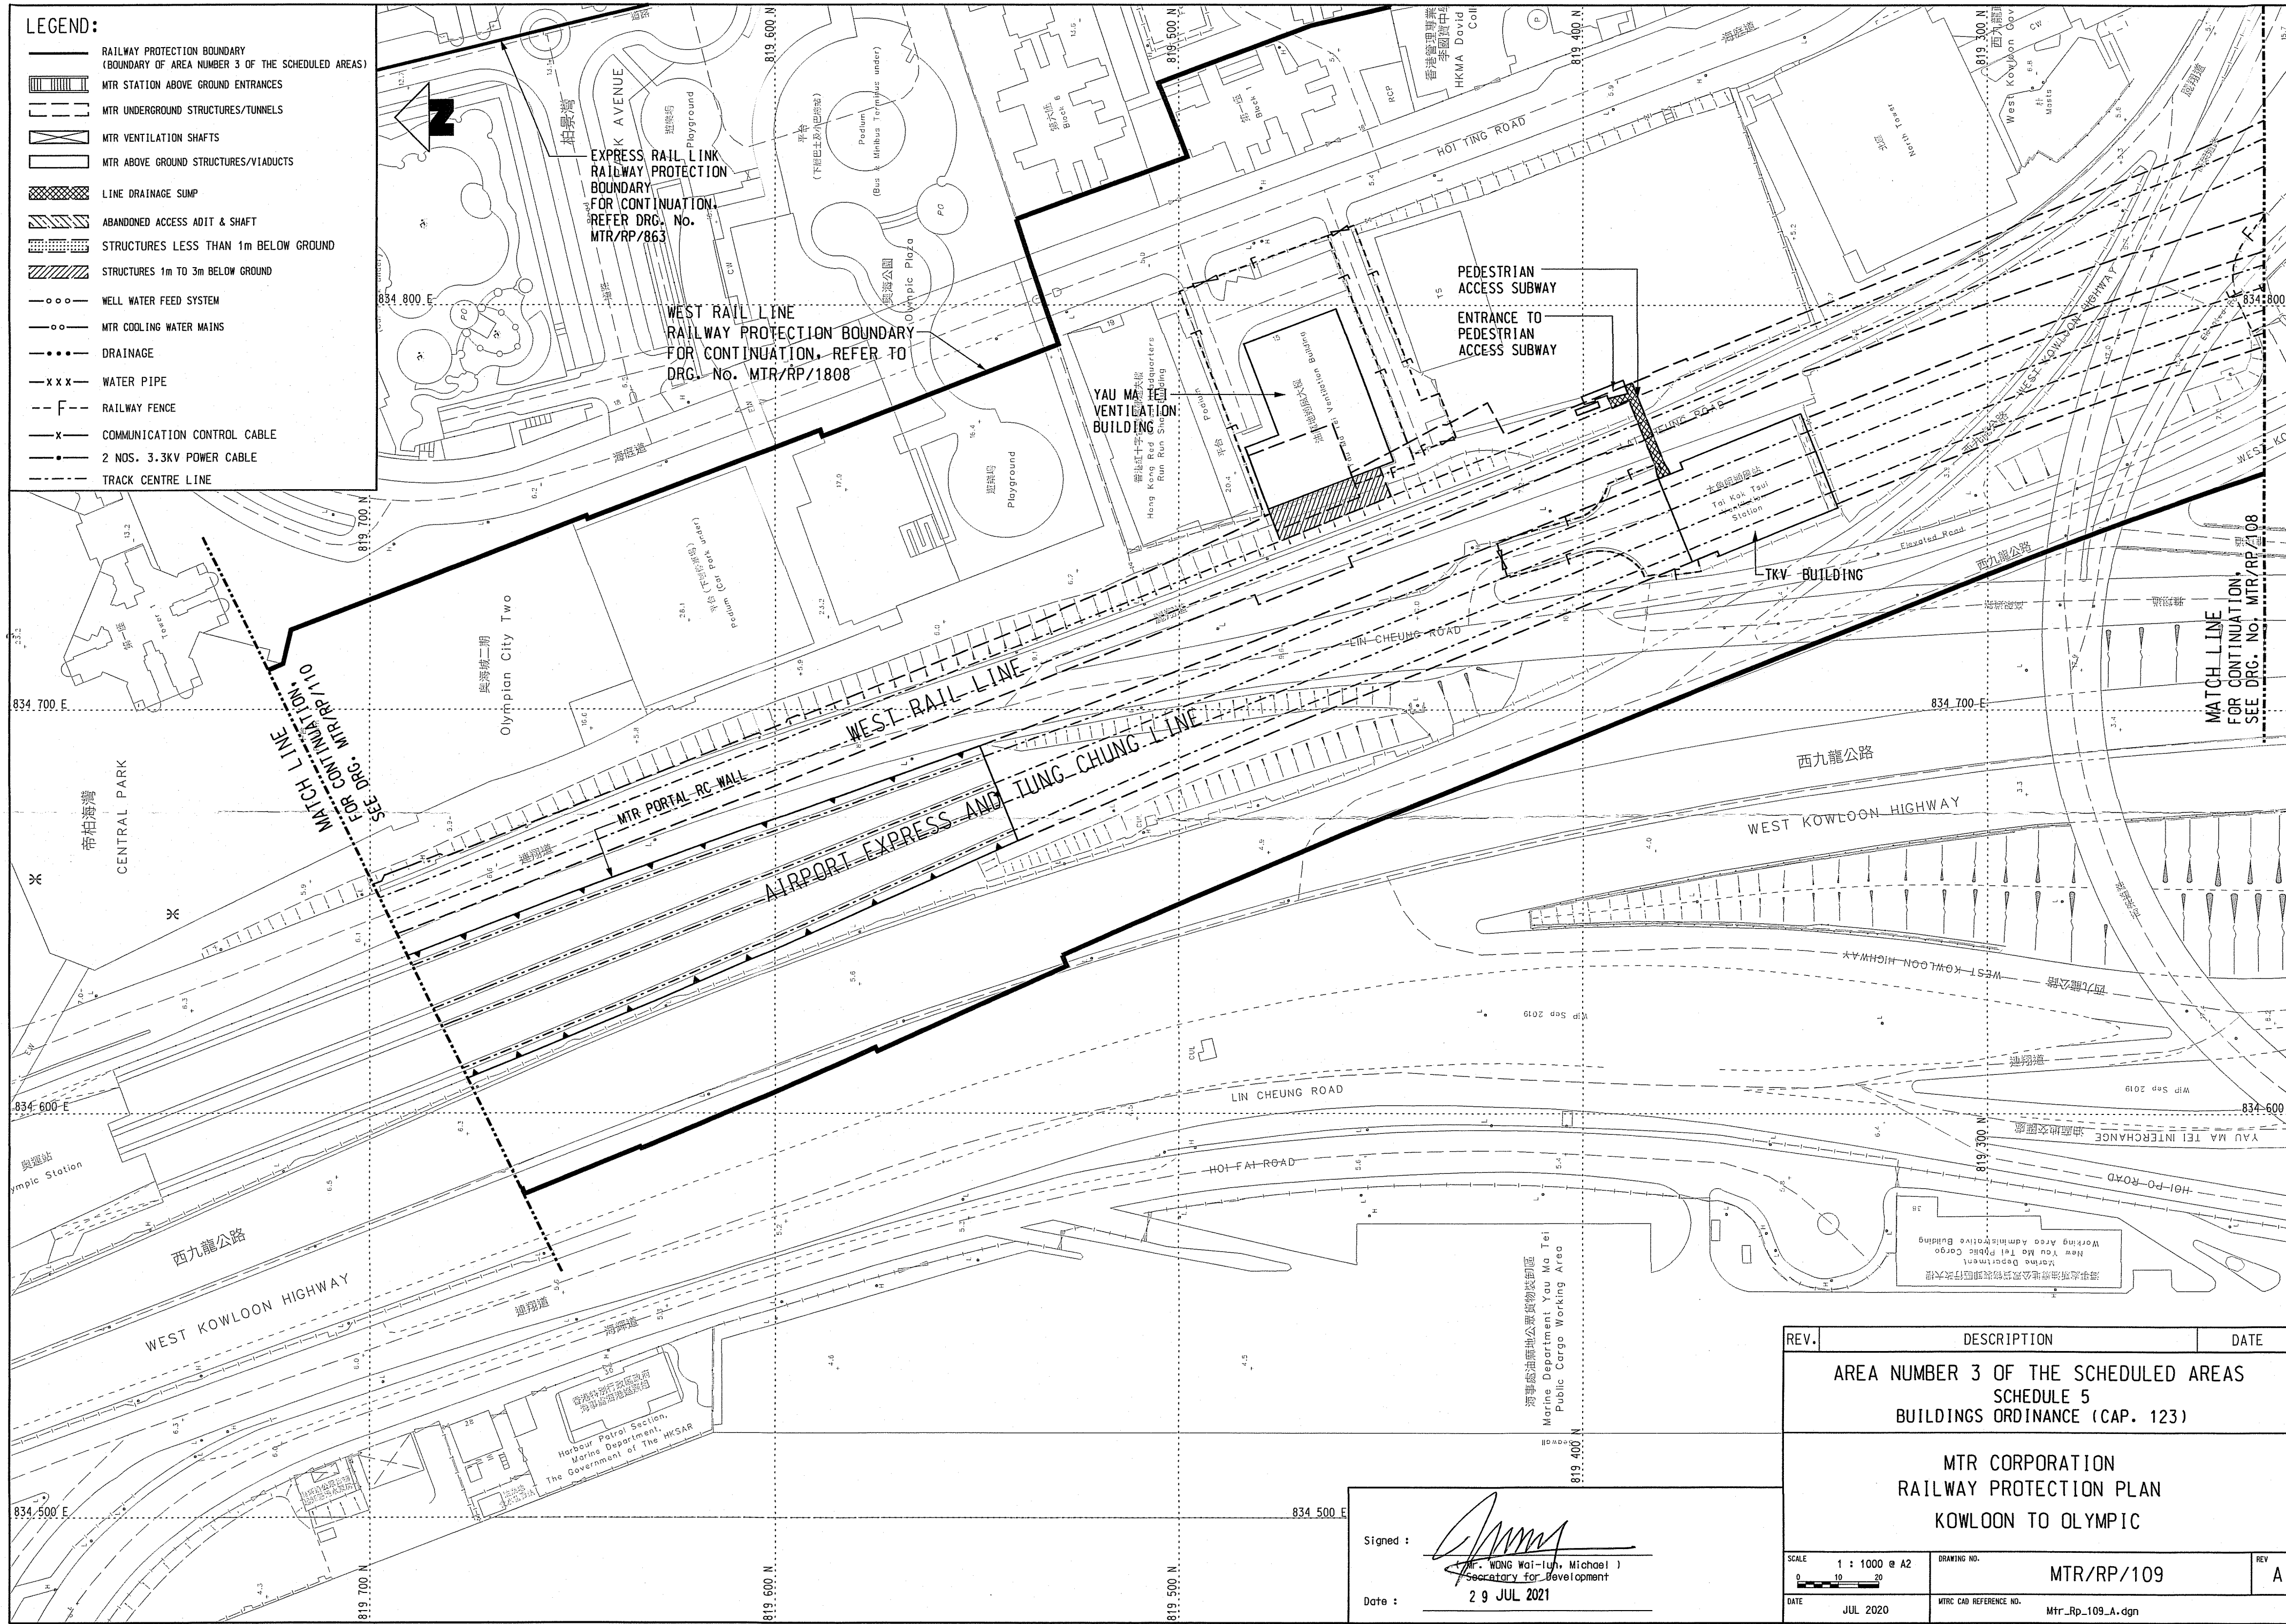


LEGEND:

-  RAILWAY PROTECTION BOUNDARY (BOUNDARY OF AREA NUMBER 3 OF THE SCHEDULED AREAS)
-  MTR STATION ABOVE GROUND ENTRANCES
-  MTR UNDERGROUND STRUCTURES/TUNNELS
-  MTR VENTILATION SHAFTS
-  MTR ABOVE GROUND STRUCTURES/VIADUCTS
-  LINE DRAINAGE SUMP
-  ABANDONED ACCESS ADIT & SHAFT
-  STRUCTURES LESS THAN 1m BELOW GROUND
-  STRUCTURES 1m to 3m BELOW GROUND
-  WELL WATER FEED SYSTEM
-  MTR COOLING WATER MAINS
-  DRAINAGE
-  WATER PIPE
-  RAILWAY FENCE
-  COMMUNICATION CONTROL CABLE
-  2 NOS. 3.3KV POWER CABLE
-  TRACK CENTRE LINE

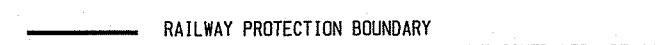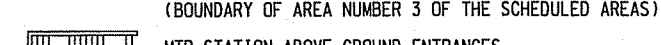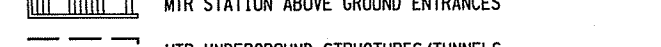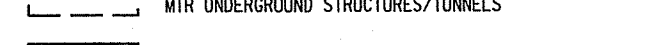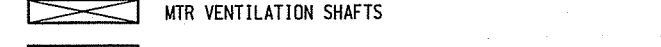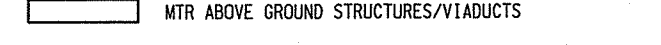

EXPRESS RAIL LINK
RAILWAY PROTECTION
BOUNDARY
FOR CONTINUATION,
REFER DRG. No.
MTR/RP/863

WEST RAIL LINE
RAILWAY PROTECTION
BOUNDARY
FOR CONTINUATION, REFER TO
DRG. No. MTR/RP/1808


YAU MA TEI
VENTILATION
BUILDING


PEDESTRIAN
ACCESS SUBWAY
ENTRANCE TO
PEDESTRIAN
ACCESS SUBWAY

TKV BUILDING

MATCH LINE
FOR CONTINUATION,
SEE DRG. No. MTR/RP/108

MATCH LINE
FOR CONTINUATION,
SEE DRG. MTR/RP/110

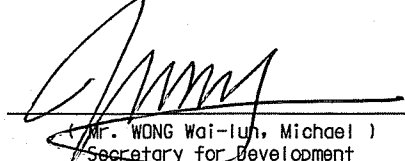Signed: 
Mr. WONG Wai-lun, Michael I
Secretary for Development
Date: 29 JUL 2021

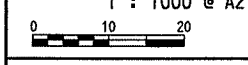REV.	DESCRIPTION	DATE
AREA NUMBER 3 OF THE SCHEDULED AREAS SCHEDULE 5 BUILDINGS ORDINANCE (CAP. 123)		
MTR CORPORATION RAILWAY PROTECTION PLAN KOWLOON TO OLYMPIC		
SCALE 1 : 1000 @ A2 	DRAWING NO. MTR/RP/109	REV A
DATE JUL 2020	MTR CAD REFERENCE NO. Mtr_Rp_109_A.dgn	