


- LEGEND:**
- RAILWAY PROTECTION BOUNDARY (BOUNDARY OF AREA NUMBER 3 OF THE SCHEDULED AREAS)
 - ▤ MTR STATION ABOVE GROUND ENTRANCES
 - ▨ MTR UNDERGROUND STRUCTURES/TUNNELS
 - ▧ MTR VENTILATION SHAFTS
 - ▩ MTR ABOVE GROUND STRUCTURES/VIADUCTS
 - LINE DRAINAGE SUMP
 - ABANDONED ACCESS ADIT & SHAFT
 - ▬ STRUCTURES LESS THAN 3m BELOW GROUND
 - WELL WATER FEED SYSTEM
 - MTR COOLING WATER MAINS
 - DRAINAGE
 - x—x— WATER PIPE
 - F1— RAILWAY FENCE TYPE F1

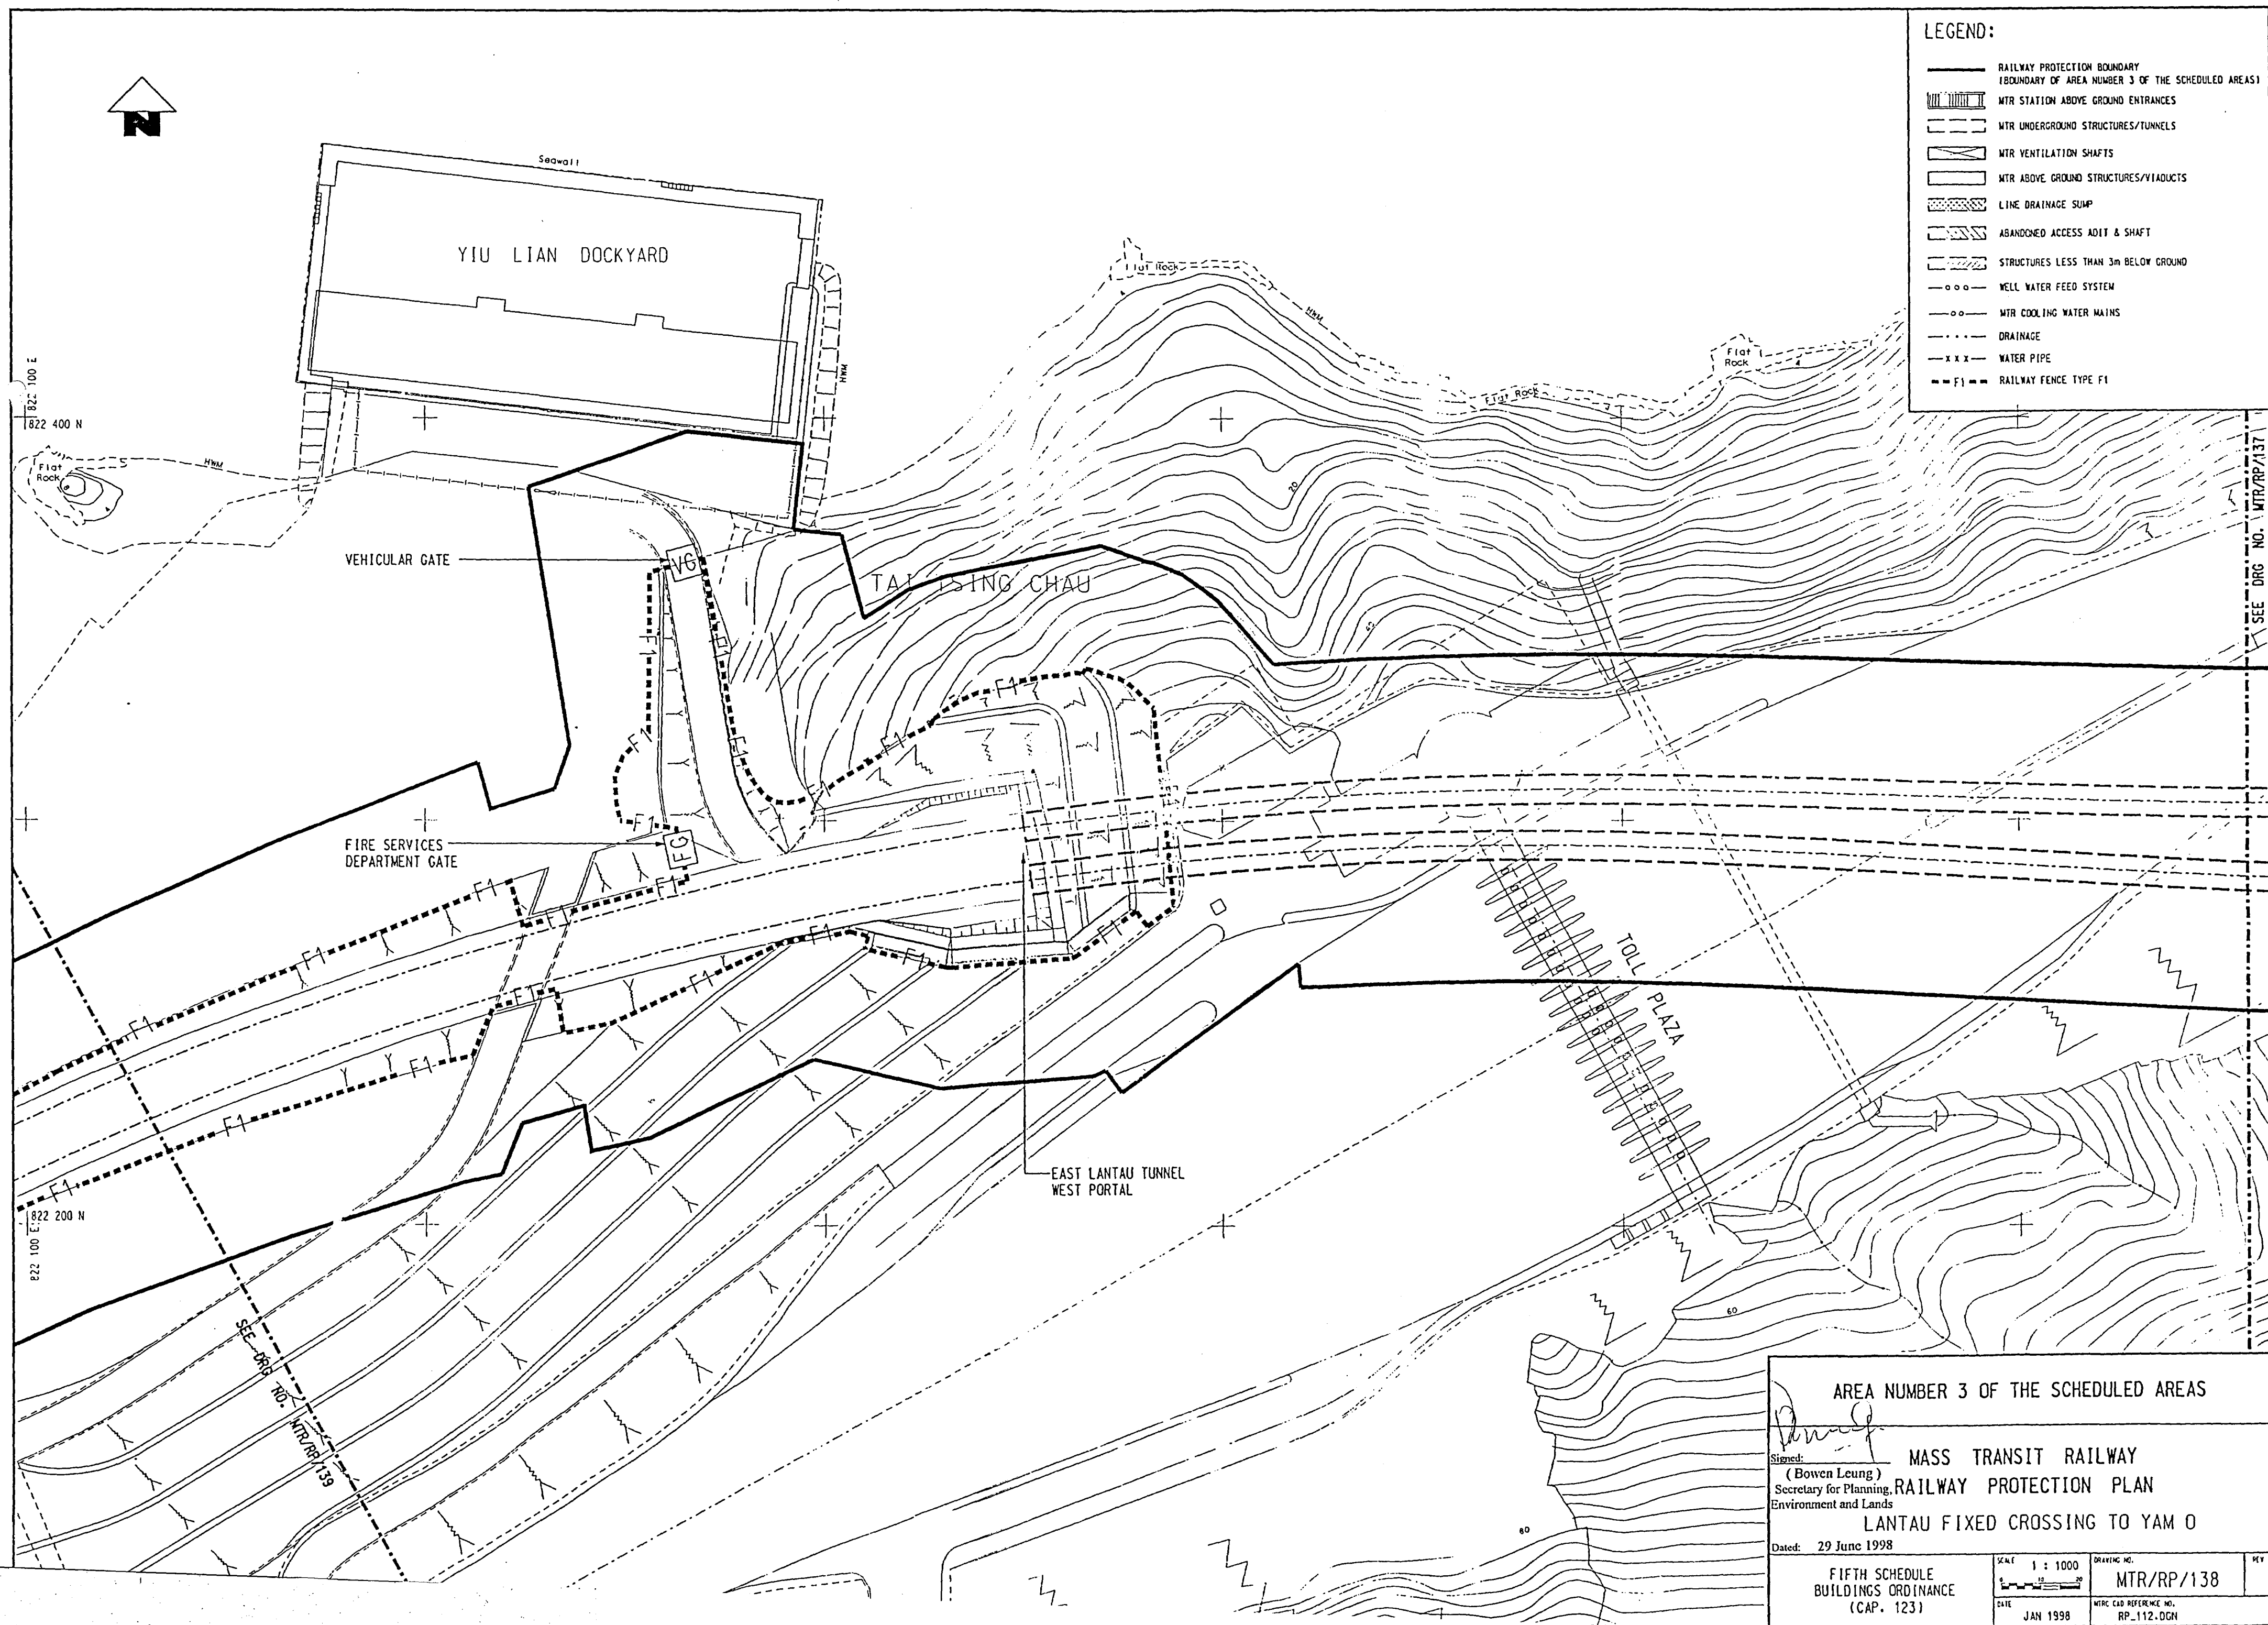

AREA NUMBER 3 OF THE SCHEDULED AREAS

Signed: *[Signature]*
 (Bowen Leung)
 Secretary for Planning, Environment and Lands

**MASS TRANSIT RAILWAY
 RAILWAY PROTECTION PLAN
 LANTAU FIXED CROSSING TO YAM O**

Dated: 29 June 1998

FIFTH SCHEDULE BUILDINGS ORDINANCE (CAP. 123)	SCALE 1 : 1000 	DRAWING NO. MTR/RP/138
DATE JAN 1998	MTR CAD REFERENCE NO. RP_112.DGN	

SEE DRG NO. MTR/RP/137