


**LEGEND:**

	RAILWAY PROTECTION BOUNDARY (BOUNDARY OF AREA NUMBER 3 OF THE SCHEDULED AREAS)
	MTR STATION ABOVE GROUND ENTRANCES
	MTR UNDERGROUND STRUCTURES/TUNNELS
	MTR VENTILATION SHAFTS
	MTR ABOVE GROUND STRUCTURES/VIADUCTS
	LINE DRAINAGE SUMP
	ABANDONED ACCESS ADIT & SHAFT
	STRUCTURES LESS THAN 3m BELOW GROUND
	WELL WATER FEED SYSTEM
	MTR COOLING WATER MAINS
	DRAINAGE
	WATER PIPE
	RAILWAY FENCE TYPE F1

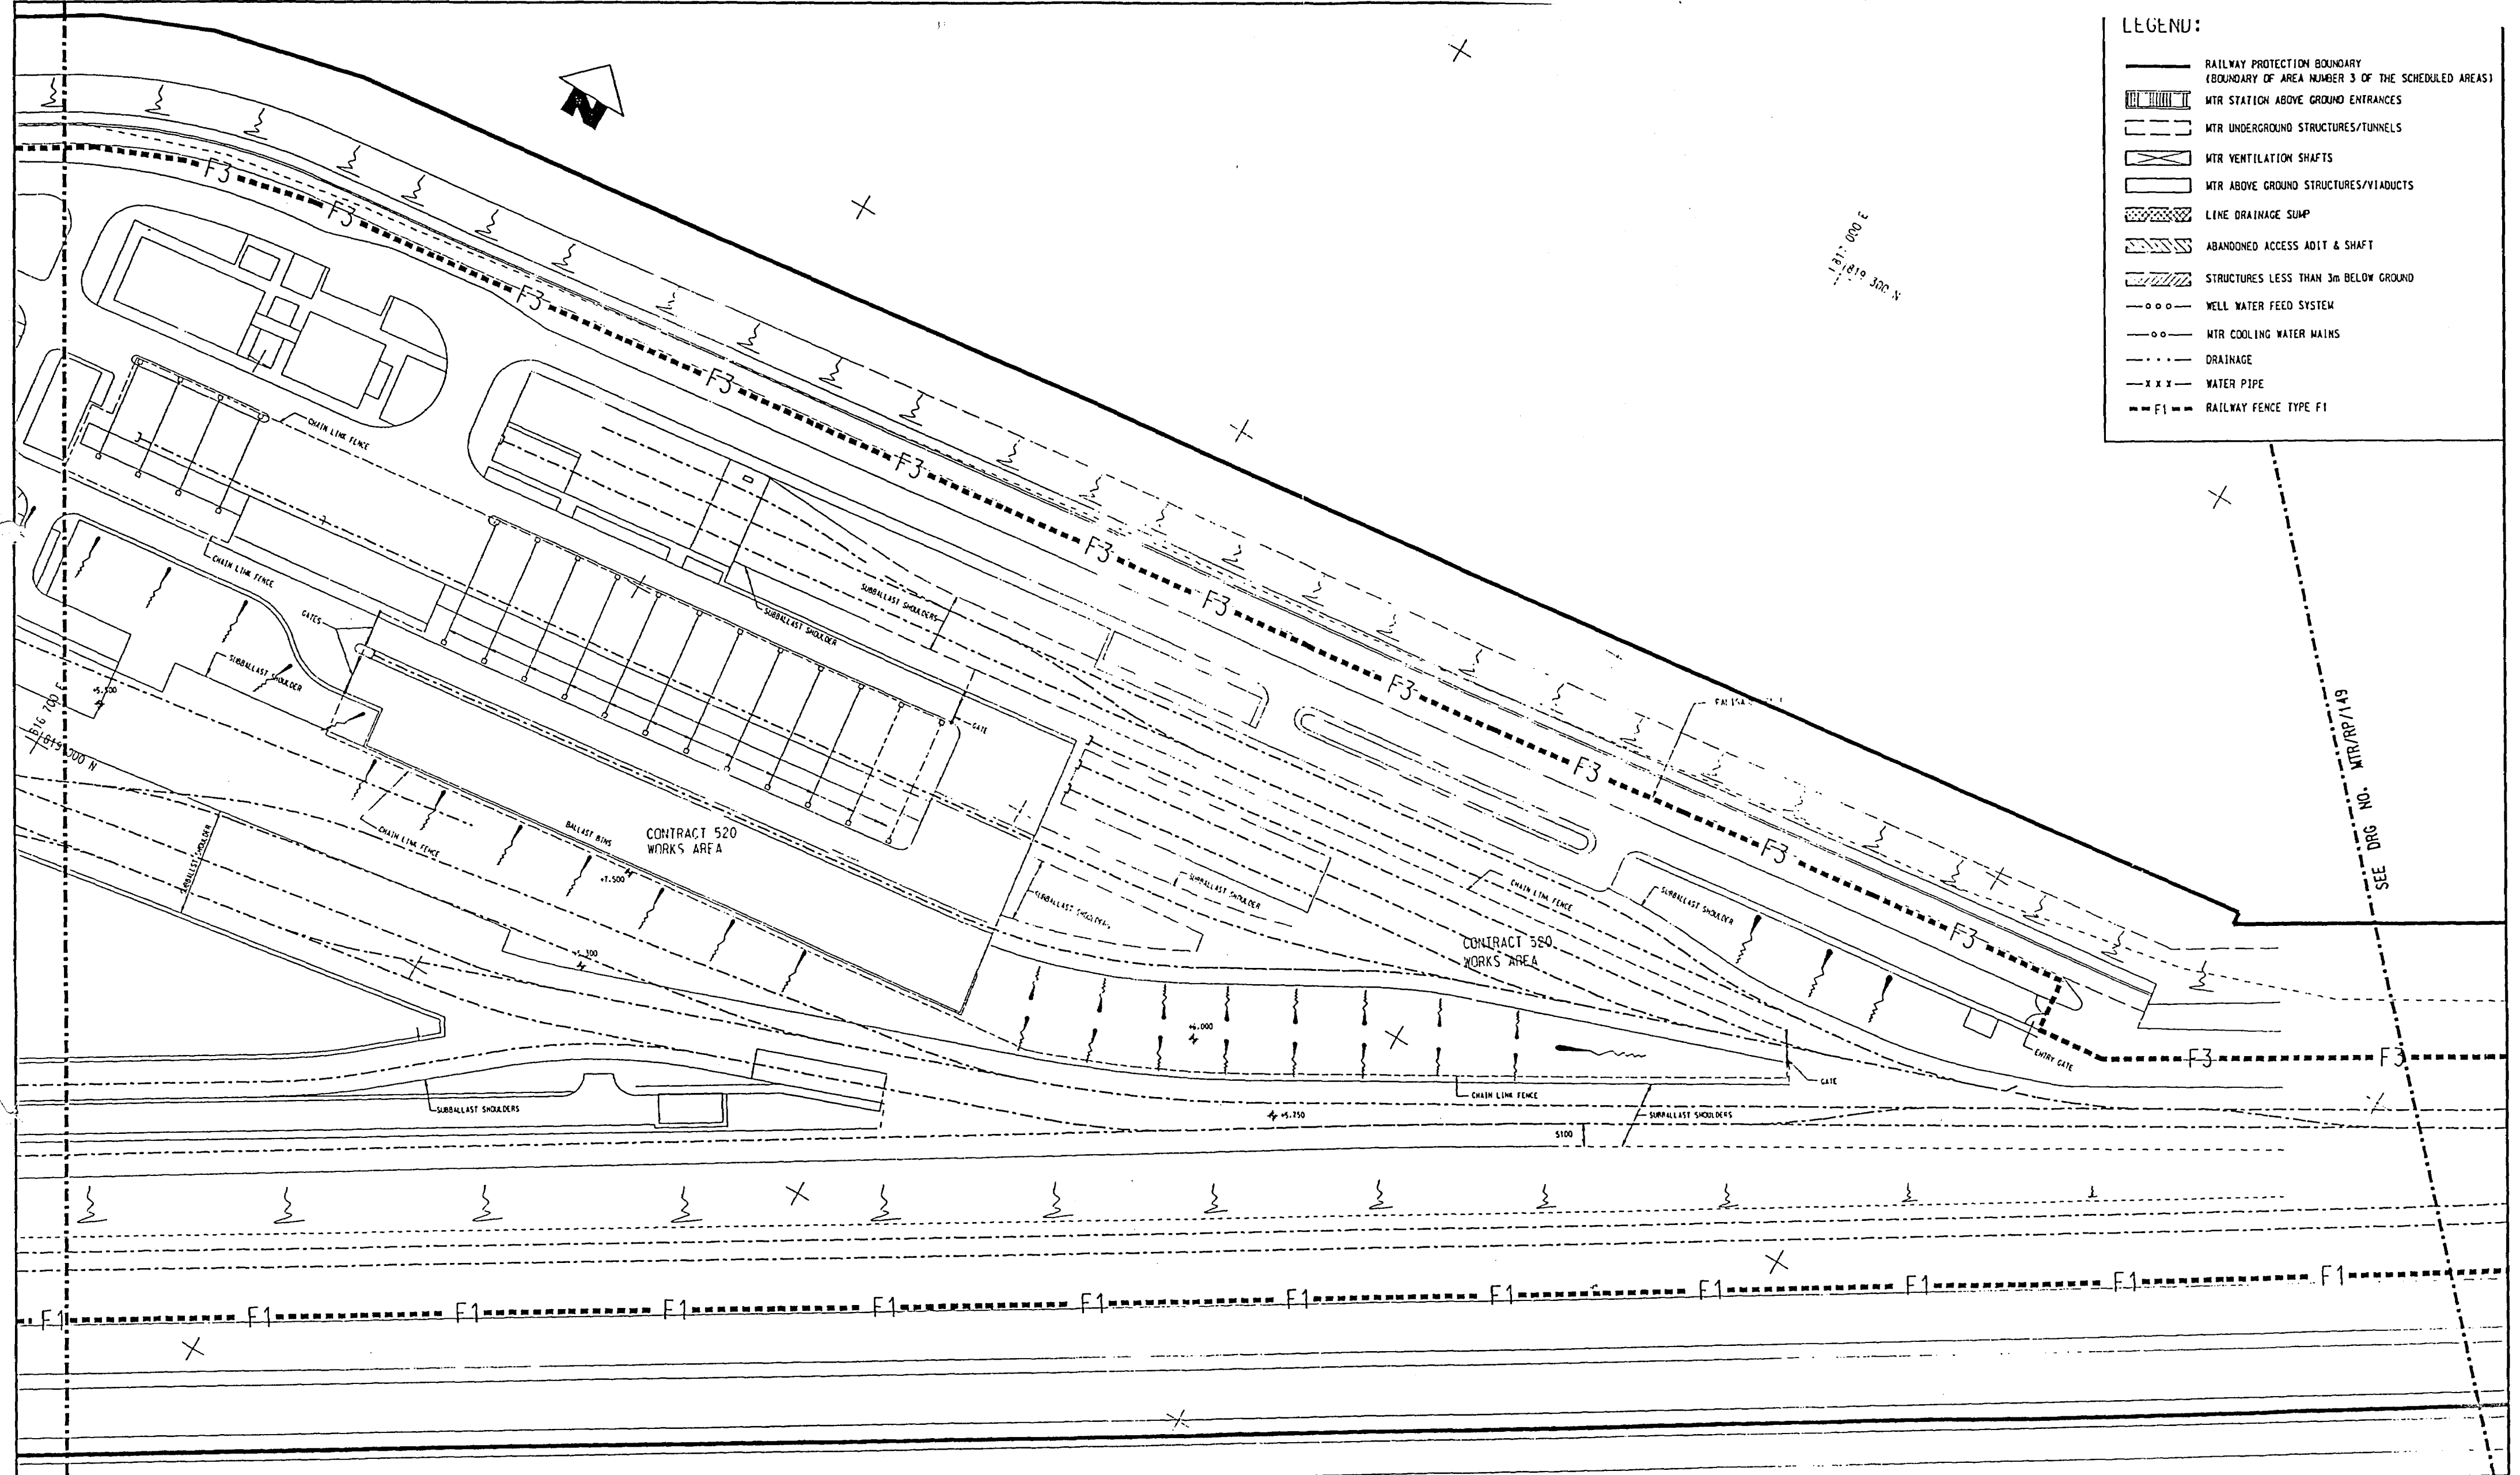

SEE DRG NO. MTR/RP/151

**AREA NUMBER 3 OF THE SCHEDULED AREAS**

Signed: *Bowen Leung*  
 (Bowen Leung) MASS TRANSIT RAILWAY RAILWAY PROTECTION PLAN  
 Secretary for Planning,  
 Environment and Lands SIU HO WAN DEPOT  
 Dated: 29 June 1998

FIFTH SCHEDULE BUILDINGS ORDINANCE (CAP. 123)	SCALE 1 : 1000 	DRAWING NO. MTR/RP/150
	DATE JAN 1998	MTR C/O REFERENCE NO. RP_124.DGN