


Maps reproduced with permission of The Director of Lands. (C) Hong Kong Government.

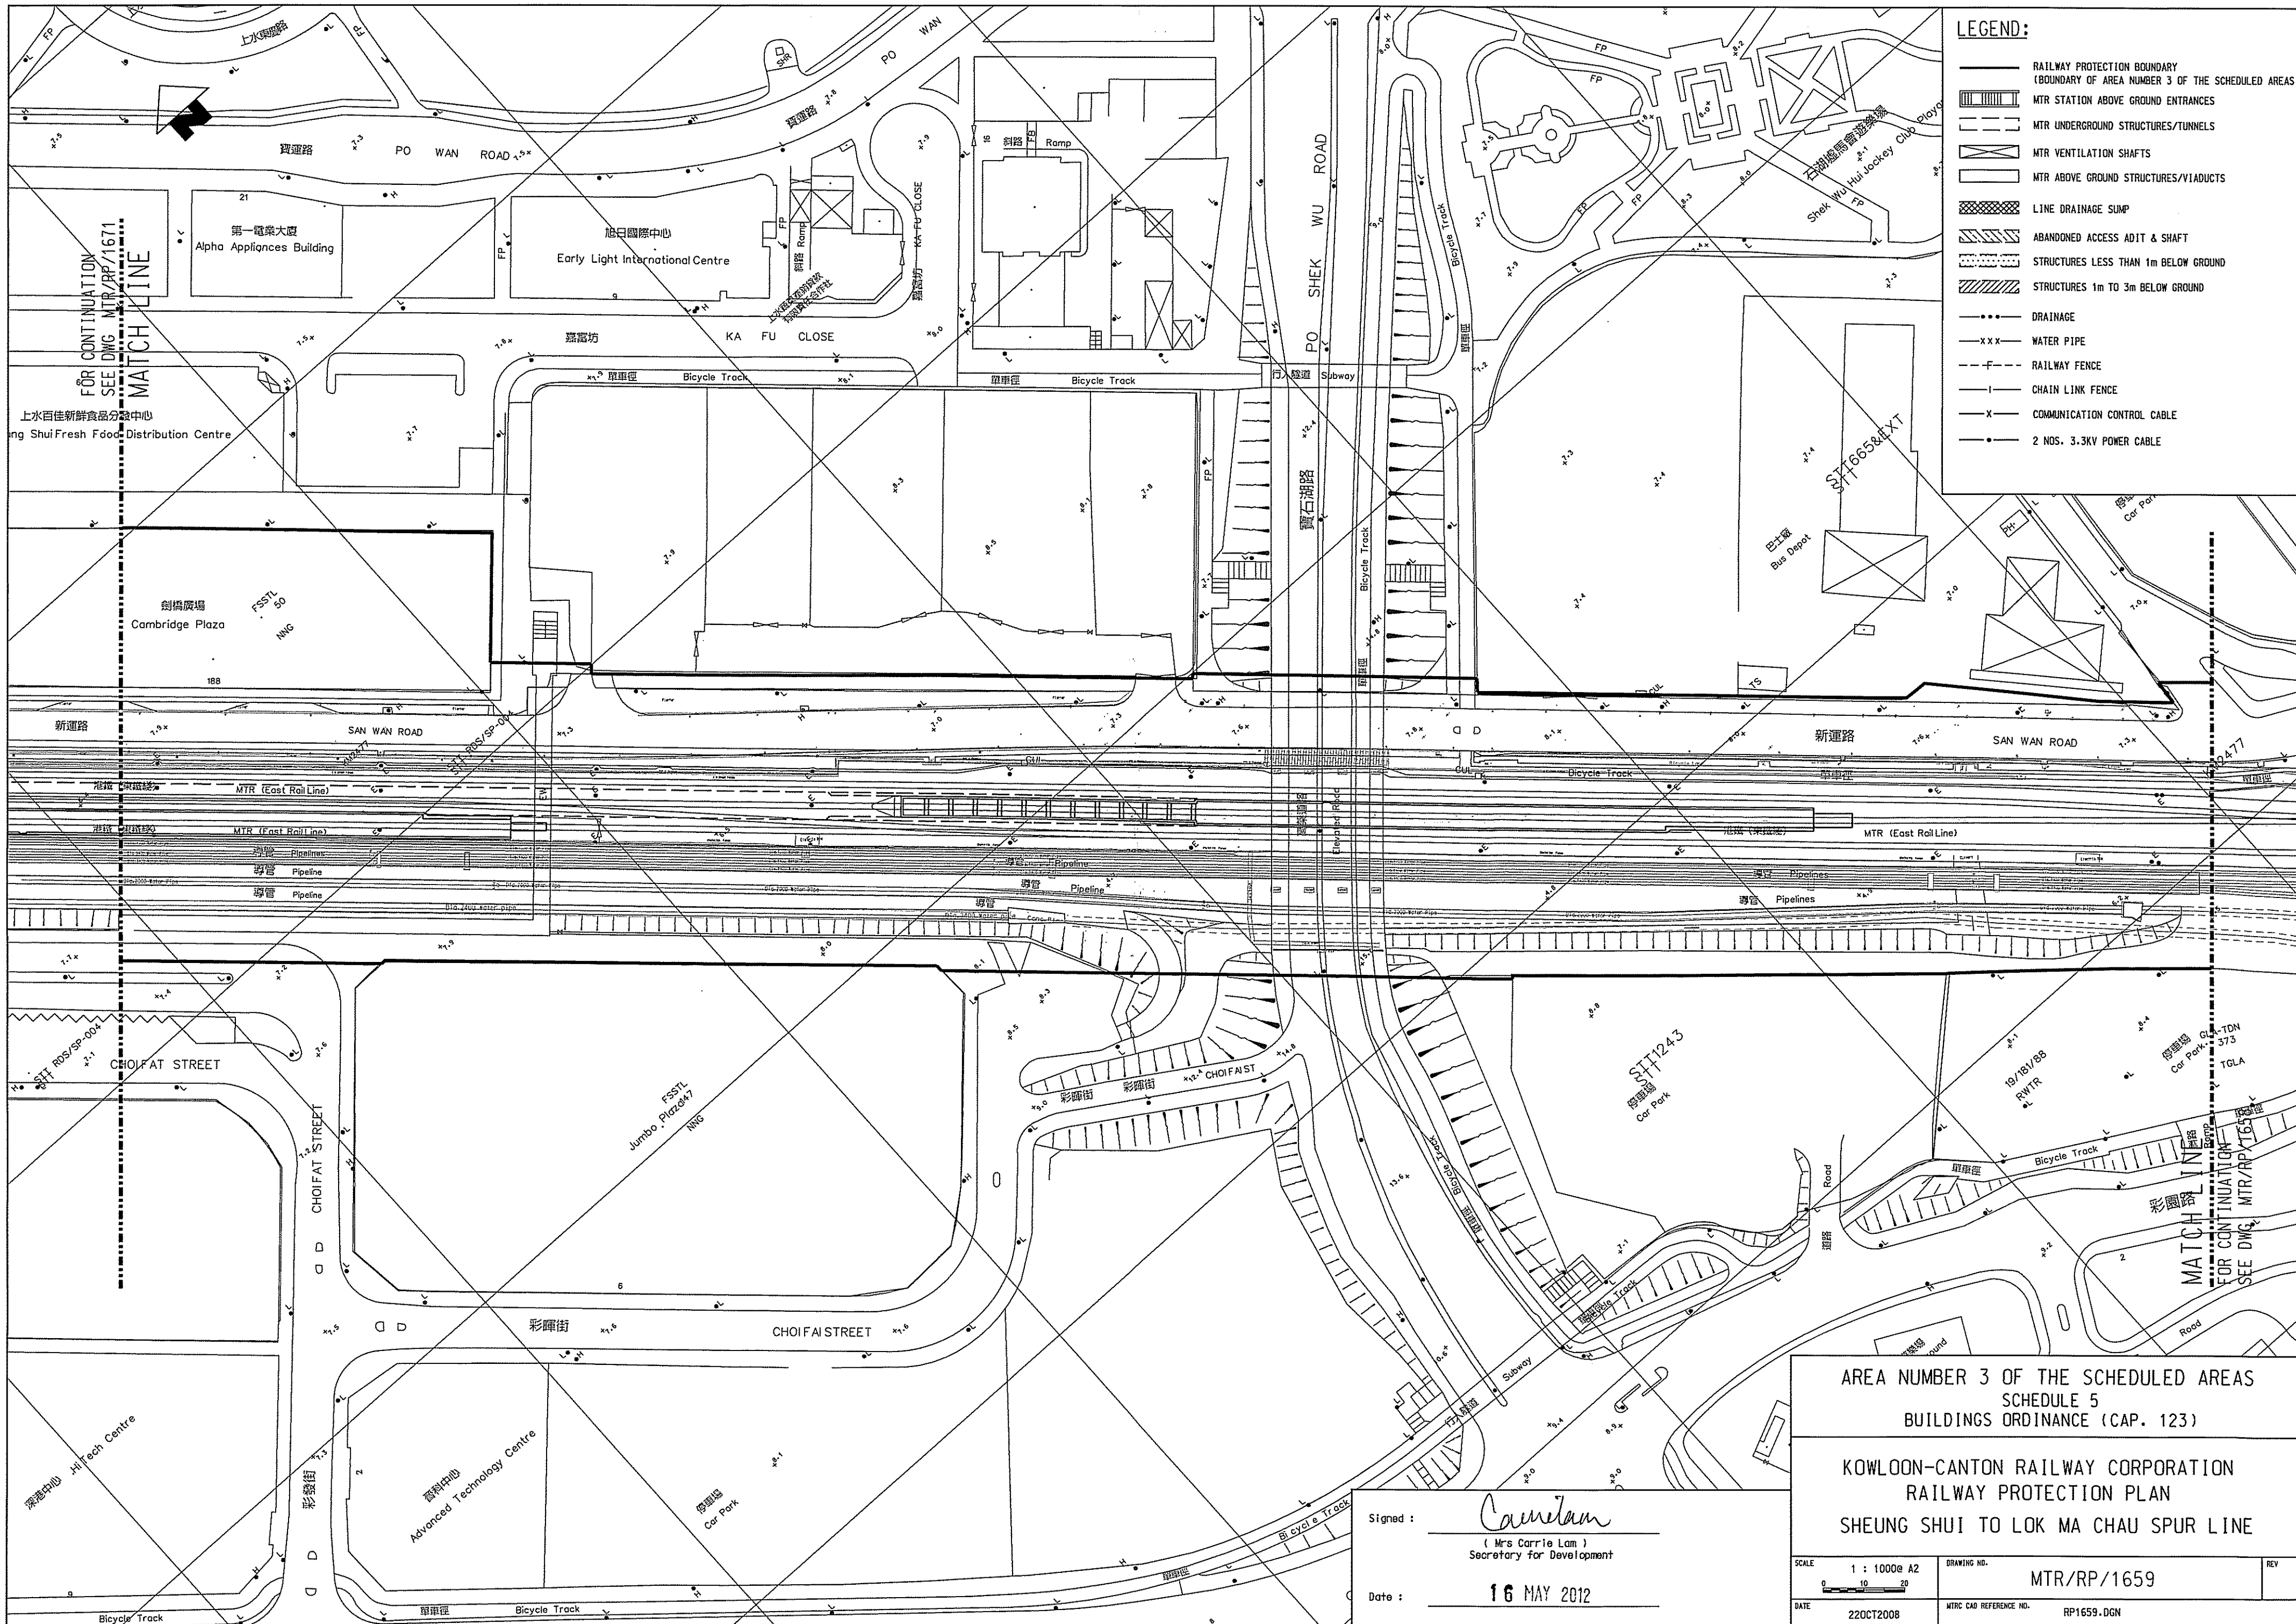

LEGEND:

- RAILWAY PROTECTION BOUNDARY (BOUNDARY OF AREA NUMBER 3 OF THE SCHEDULED AREAS)
- MTR STATION ABOVE GROUND ENTRANCES
- MTR UNDERGROUND STRUCTURES/TUNNELS
- MTR VENTILATION SHAFTS
- MTR ABOVE GROUND STRUCTURES/VIADUCTS
- LINE DRAINAGE SUMP
- ABANDONED ACCESS ADIT & SHAFT
- STRUCTURES LESS THAN 1m BELOW GROUND
- STRUCTURES 1m TO 3m BELOW GROUND
- DRAINAGE
- WATER PIPE
- RAILWAY FENCE
- CHAIN LINK FENCE
- COMMUNICATION CONTROL CABLE
- 2 NOS. 3.3KV POWER CABLE

**AREA NUMBER 3 OF THE SCHEDULED AREAS
SCHEDULE 5
BUILDINGS ORDINANCE (CAP. 123)**

**KOWLOON-CANTON RAILWAY CORPORATION
RAILWAY PROTECTION PLAN
SHEUNG SHUI TO LOK MA CHAU SPUR LINE**

<p>Signed: (Mrs Carrie Lam) Secretary for Development</p> <p>Date: 16 MAY 2012</p>	<p>SCALE: 1 : 1000@ A2 </p> <p>DATE: 22OCT2008</p> <p>DRAWING NO.: MTR/RP/1659</p> <p>MTR CAD REFERENCE NO.: RP1659.DGN</p>
--	--

FOR CONTINUATION
SEE DWG. MTR/RP/1671
MATCH LINE

MATCH LINE
FOR CONTINUATION
SEE DWG. MTR/RP/1659