


**LEGEND:**

- RAILWAY PROTECTION BOUNDARY (BOUNDARY OF AREA NUMBER 3 OF THE SCHEDULED AREAS)
- ▭ MTR STATION ABOVE GROUND ENTRANCES
- ▭ MTR UNDERGROUND STRUCTURES/TUNNELS
- ▭ MTR VENTILATION SHAFTS
- ▭ MTR ABOVE GROUND STRUCTURES/VIADUCTS
- ▭ LINE DRAINAGE SUMP
- ▭ ABANDONED ACCESS ADIT & SHAFT
- ▭ STRUCTURES LESS THAN 1m BELOW GROUND
- ▭ STRUCTURES 1m TO 3m BELOW GROUND
- WELL WATER FEED SYSTEM
- MTR COOLING WATER MAINS
- DRAINAGE
- WATER PIPE
- RAILWAY FENCE
- COMMUNICATION CONTROL CABLE
- 2 NOS. 3.3KV POWER CABLE

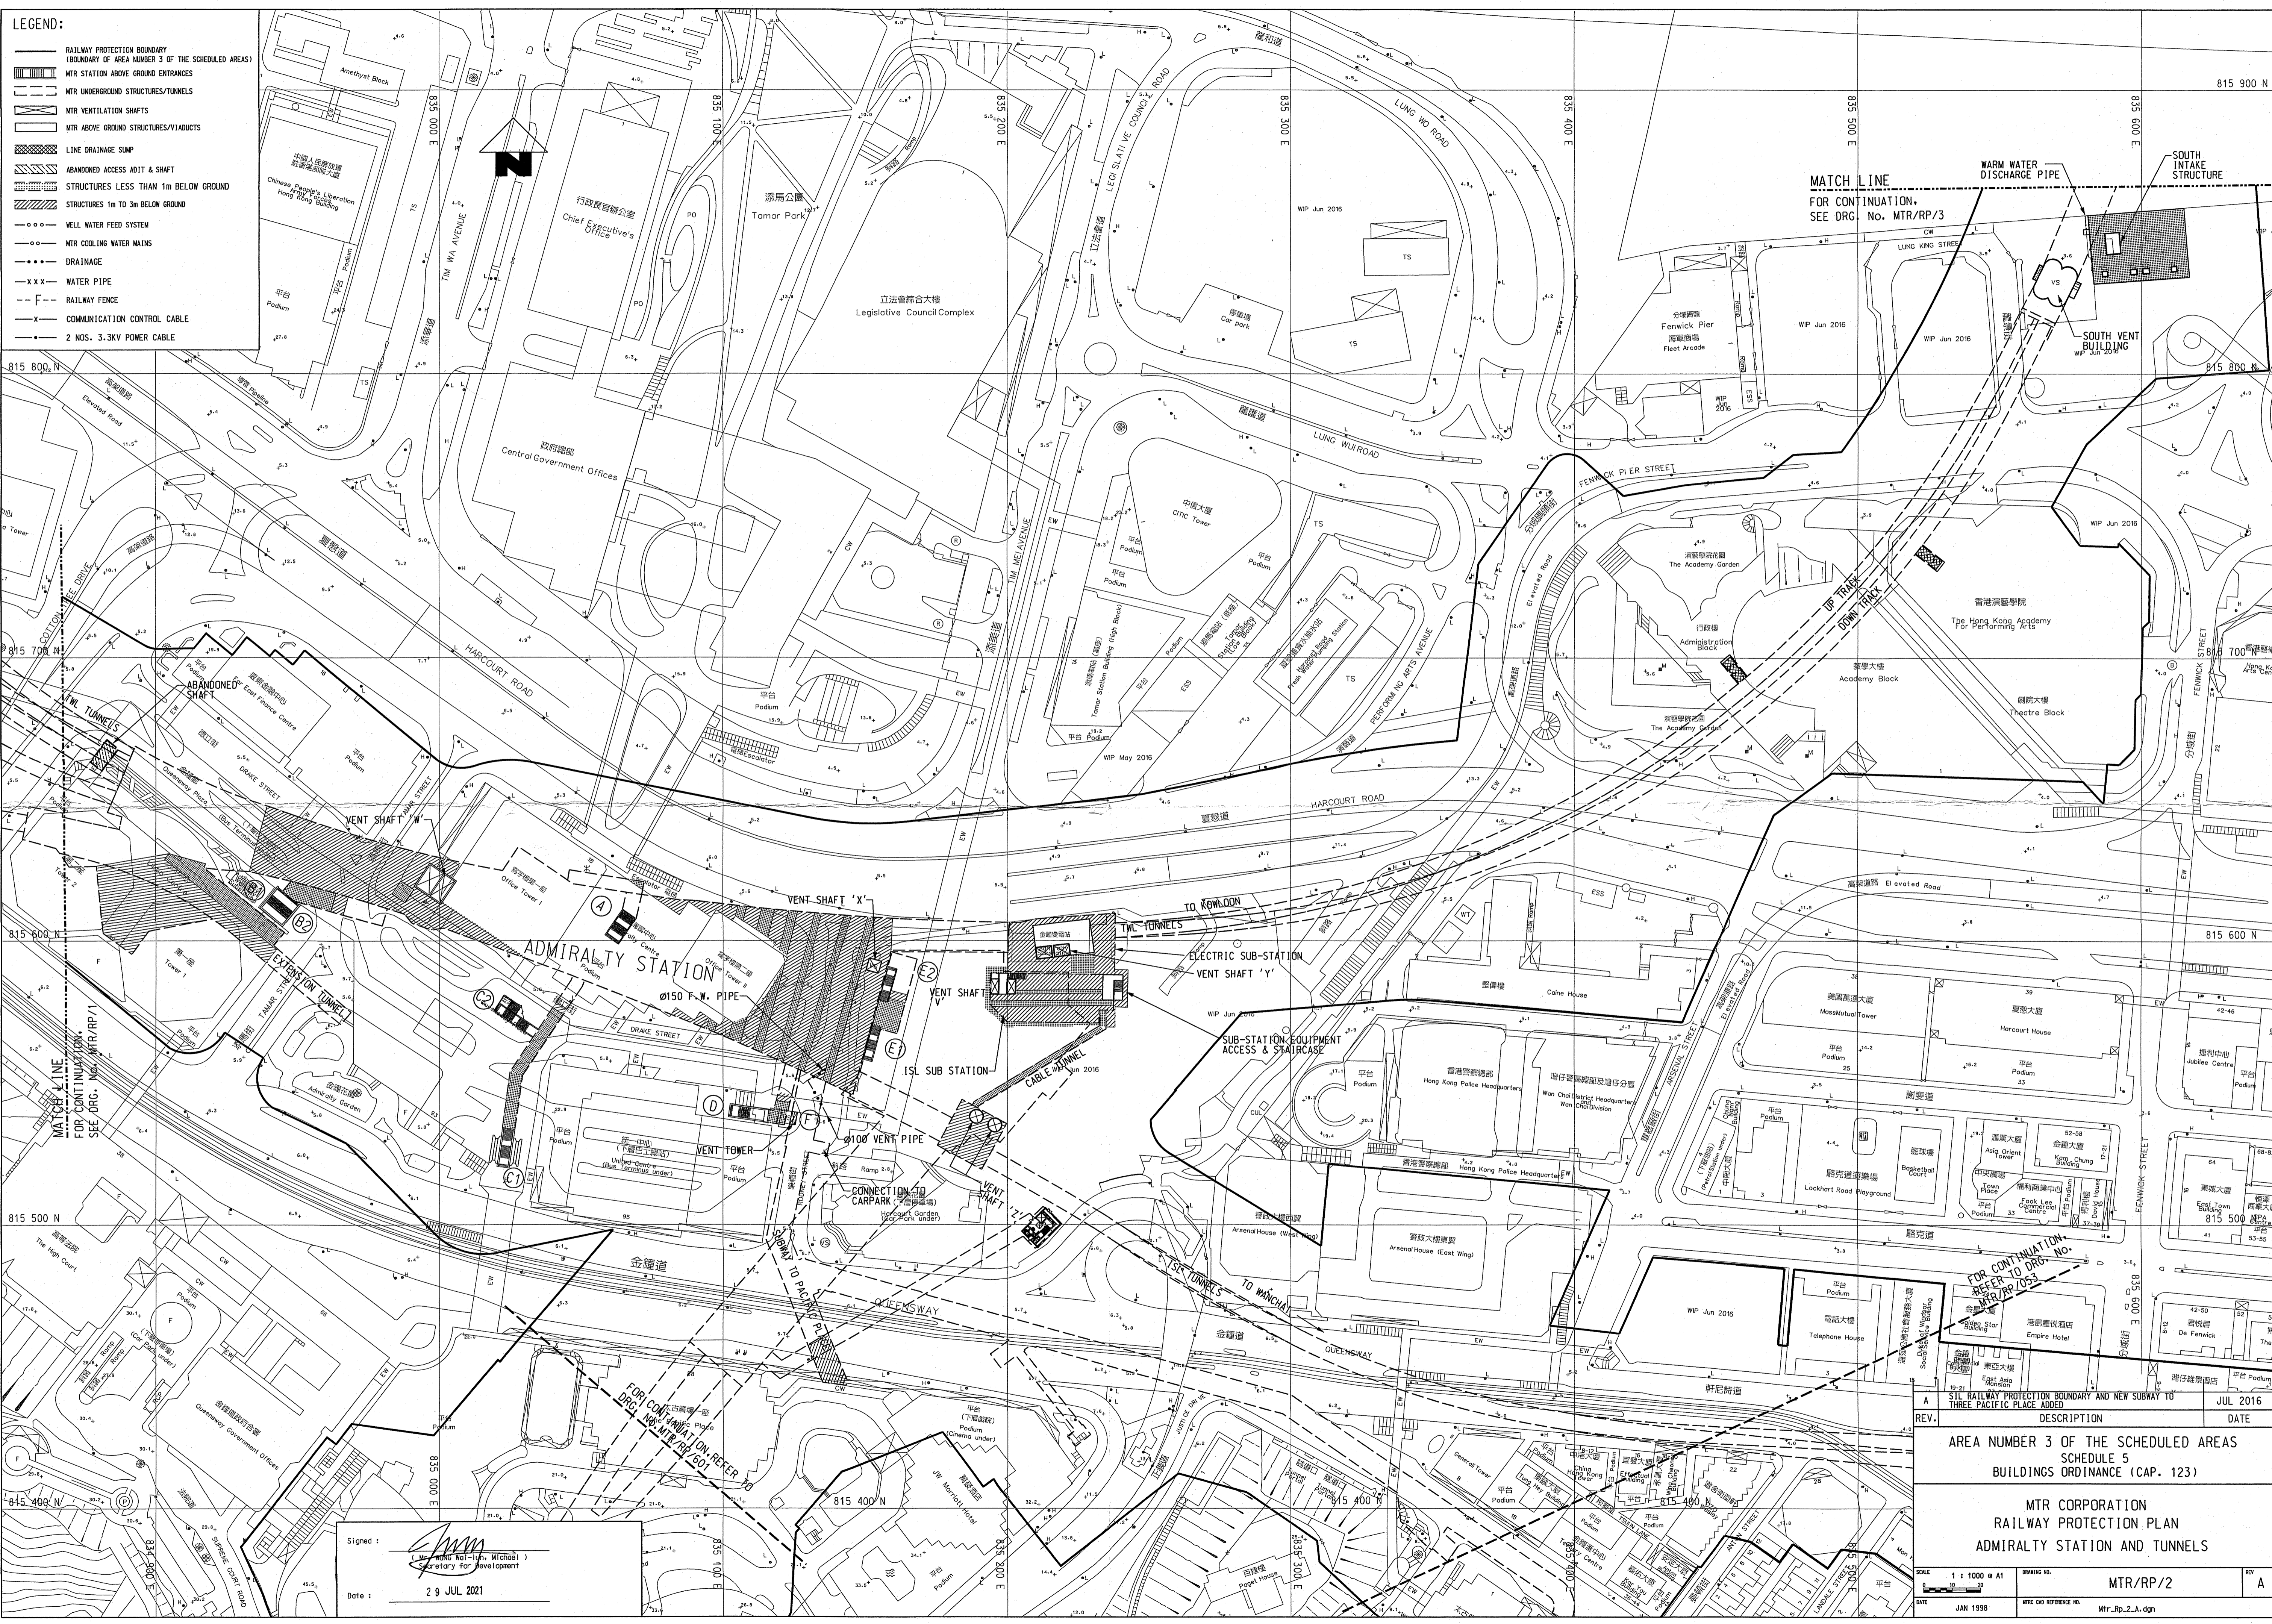

Signed: *(Signature)*  
 Secretary for Development  
 Date: 29 JUL 2021

FOR CONTINUATION REFER TO DRG. NO. MTR/RP/053

REV.	DESCRIPTION	DATE
A	STC RAILWAY PROTECTION BOUNDARY AND NEW SUBWAY TO THREE PACIFIC PLACE ADDED	JUL 2016

AREA NUMBER 3 OF THE SCHEDULED AREAS  
 SCHEDULE 5  
 BUILDINGS ORDINANCE (CAP. 123)

MTR CORPORATION  
 RAILWAY PROTECTION PLAN  
 ADMIRALTY STATION AND TUNNELS

SCALE 1:1000 @ A1 DRAWING NO. MTR/RP/2 REV A  
 DATE JAN 1998 MTR CID REFERENCE NO. Mtr\_Rp\_2.A.dgn