
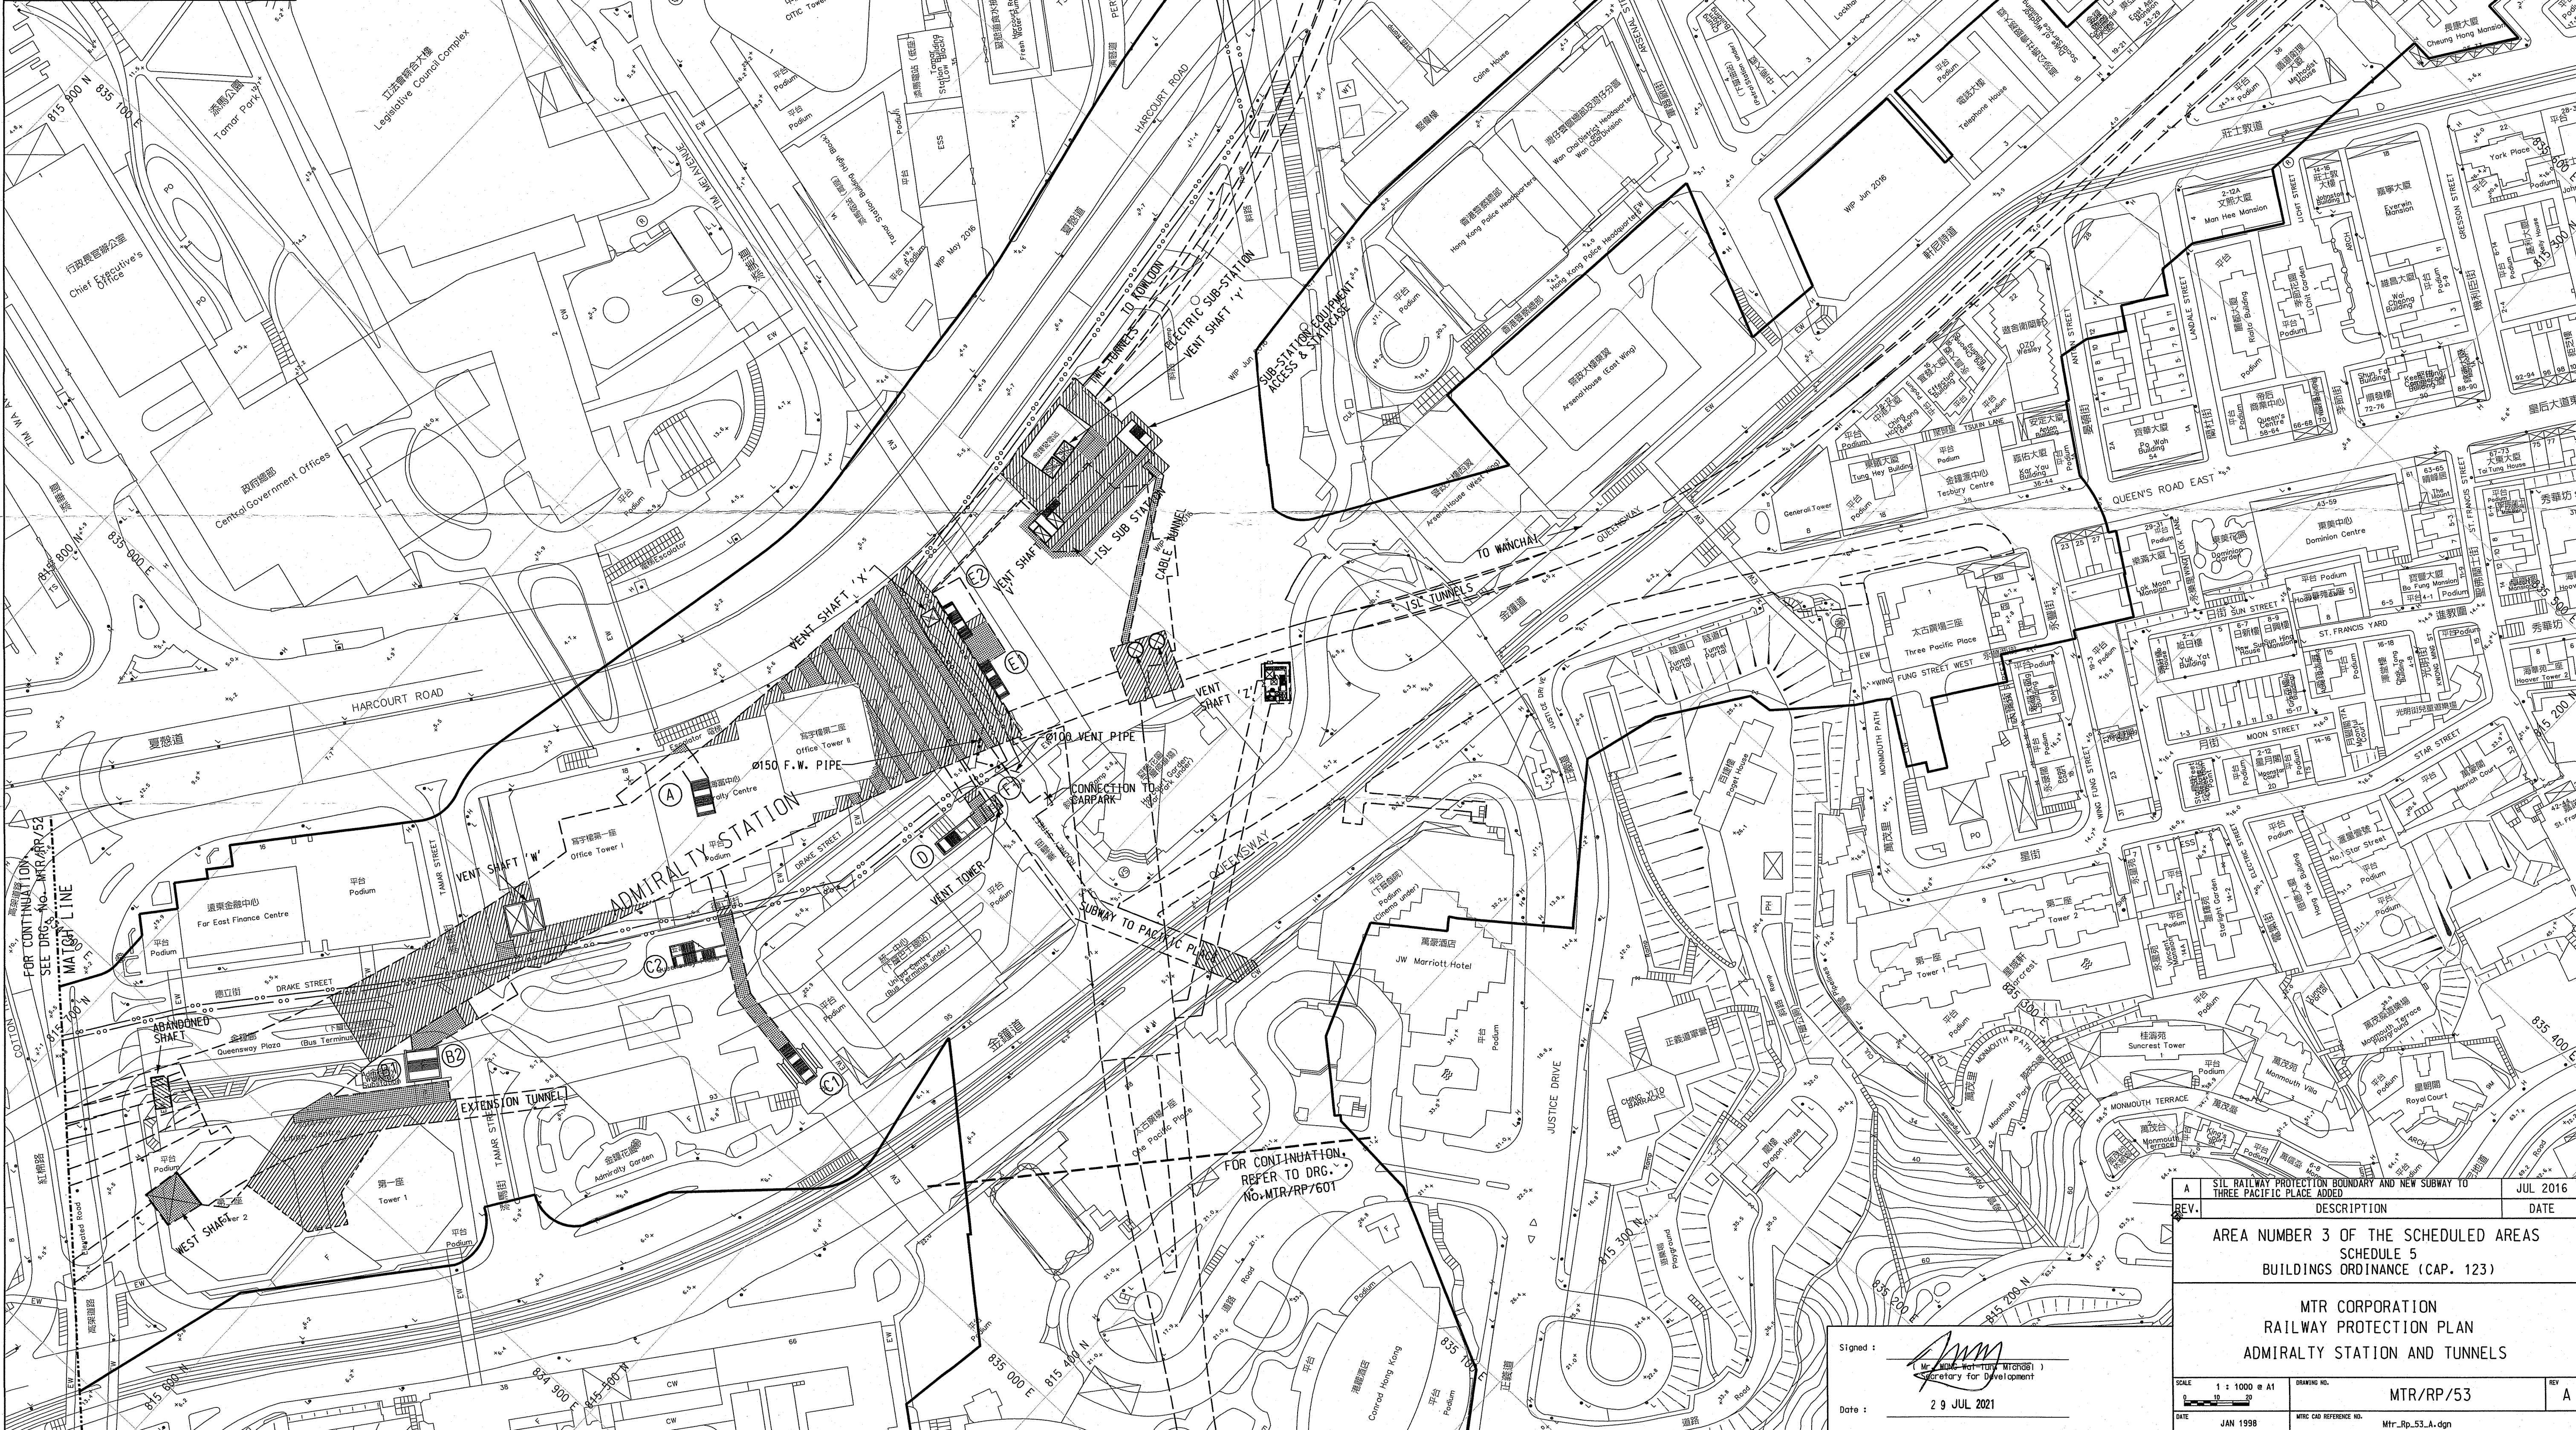


- LEGEND:**
- RAILWAY PROTECTION BOUNDARY (BOUNDARY OF AREA NUMBER 3 OF THE SCHEDULED AREAS)
 - ▨ MTR STATION ABOVE GROUND ENTRANCES
 - ▨ MTR UNDERGROUND STRUCTURES/TUNNELS
 - ▨ MTR VENTILATION SHAFTS
 - ▨ MTR ABOVE GROUND STRUCTURES/VIADEUCTS
 - ▨ LINE DRAINAGE SUMP
 - ▨ ABANDONED ACCESS ADIT & SHAFT
 - ▨ STRUCTURES LESS THAN 1m BELOW GROUND
 - ▨ STRUCTURES 1m TO 3m BELOW GROUND
 - WELL WATER FEED SYSTEM
 - MTR COOLING WATER MAINS
 - DRAINAGE
 - WATER PIPE
 - RAILWAY FENCE
 - COMMUNICATION CONTROL CABLE
 - 2 NOS. 3.3KV POWER CABLE

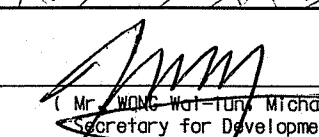

A	SIC RAILWAY PROTECTION BOUNDARY AND NEW SUBWAY TO THREE PACIFIC PLACE ADDED	JUL 2016
REV.	DESCRIPTION	DATE
	AREA NUMBER 3 OF THE SCHEDULED AREAS SCHEDULE 5 BUILDINGS ORDINANCE (CAP. 123)	
MTR CORPORATION RAILWAY PROTECTION PLAN ADMIRALTY STATION AND TUNNELS		
SCALE	1 : 1000 @ A1	DRAWING NO.
		MTR/RP/53
DATE	JAN 1998	WRC CAD REFERENCE NO.
		Mtr_Rp_53_A.dgn

Signed: 
 M. Wong
 Secretary for Development
 Date: 29 JUL 2021