


- LEGEND:**
- (LIMIT OF RAILWAY PROTECTION) (BOUNDARY OF RAILWAY PROTECTION)
 - ▬ MTR STATION ABOVE GROUND ENTRANCES
 - ▬ MTR UNDERGROUND STRUCTURES/TUNNELS
 - ▬ MTR VENTILATION SHAFTS
 - ▬ MTR ABOVE GROUND STRUCTURES/MOUNTS
 - ▬ LINE DRAINAGE SUMP
 - ▬ ABANDONED ACCESS ADIT & SHAFT
 - ▬ STRUCTURES LESS THAN 1m BELOW GROUND
 - ▬ STRUCTURES 1m TO 3m BELOW GROUND
 - MTR FRESH WATER FEED SYSTEM
 - MTR COOLING WATER MAINS
 - DRAINAGE
 - WATER PIPE

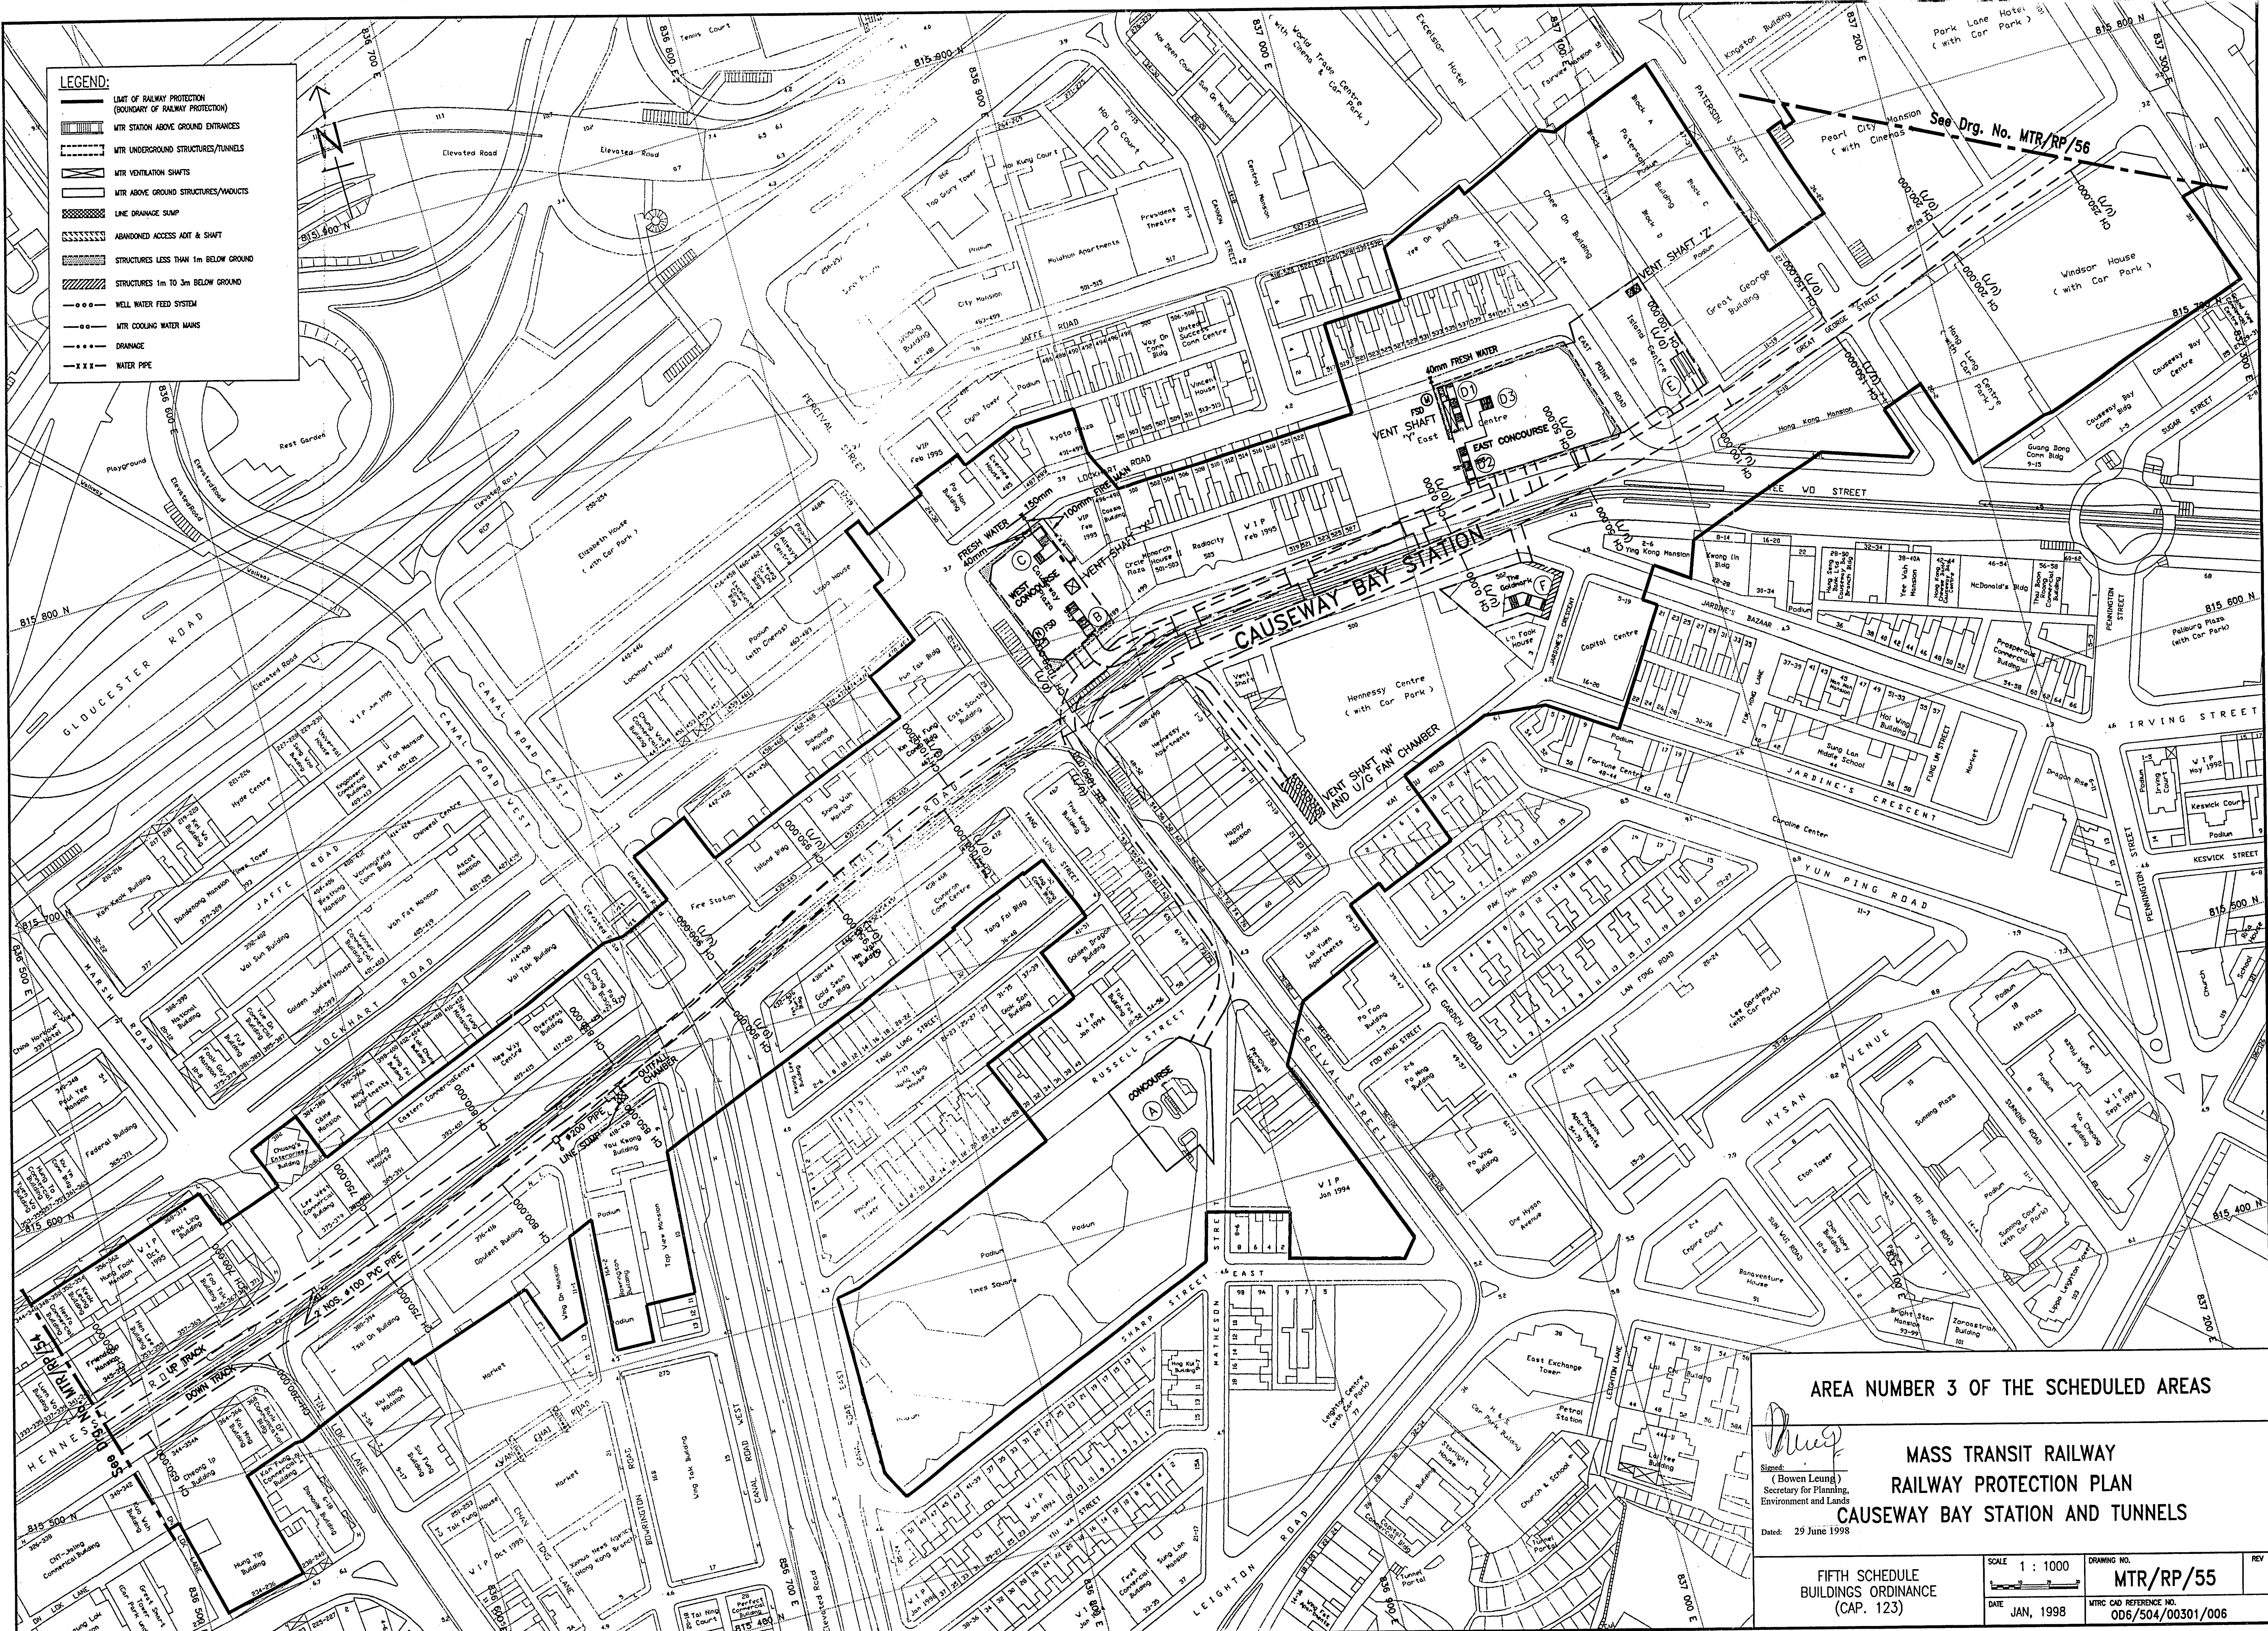

AREA NUMBER 3 OF THE SCHEDULED AREAS

Ming
 (Bowen Leung)
 Secretary for Planning,
 Environment and Lands

**MASS TRANSIT RAILWAY
 RAILWAY PROTECTION PLAN
 CAUSEWAY BAY STATION AND TUNNELS**

Date: 29 June 1998

FIFTH SCHEDULE
 BUILDINGS ORDINANCE
 (CAP. 123)

SCALE 1 : 1000
 DATE JAN, 1998

DRAWING NO.
MTR/RP/55
 MTRC CMO REFERENCE NO.
 006/504/00301/006

REV