


User:Workspace\c:\cadd\apps\mstnu\workspace\users\example\lcf\UserRef\c:\cadd\apps\mstnu\workspace\projects\lcf  
 PRINTED BY: AAS098 02/06/03 03:53:21 PM  
 FILENAME: I:\Cadd\WLR\DWG\PRJ\_WIDE\RAILWAY Protection\Government\WRRP121.dgn  
 Maps reproduced with permission of The Director of Lands. (C) Hong Kong Government.

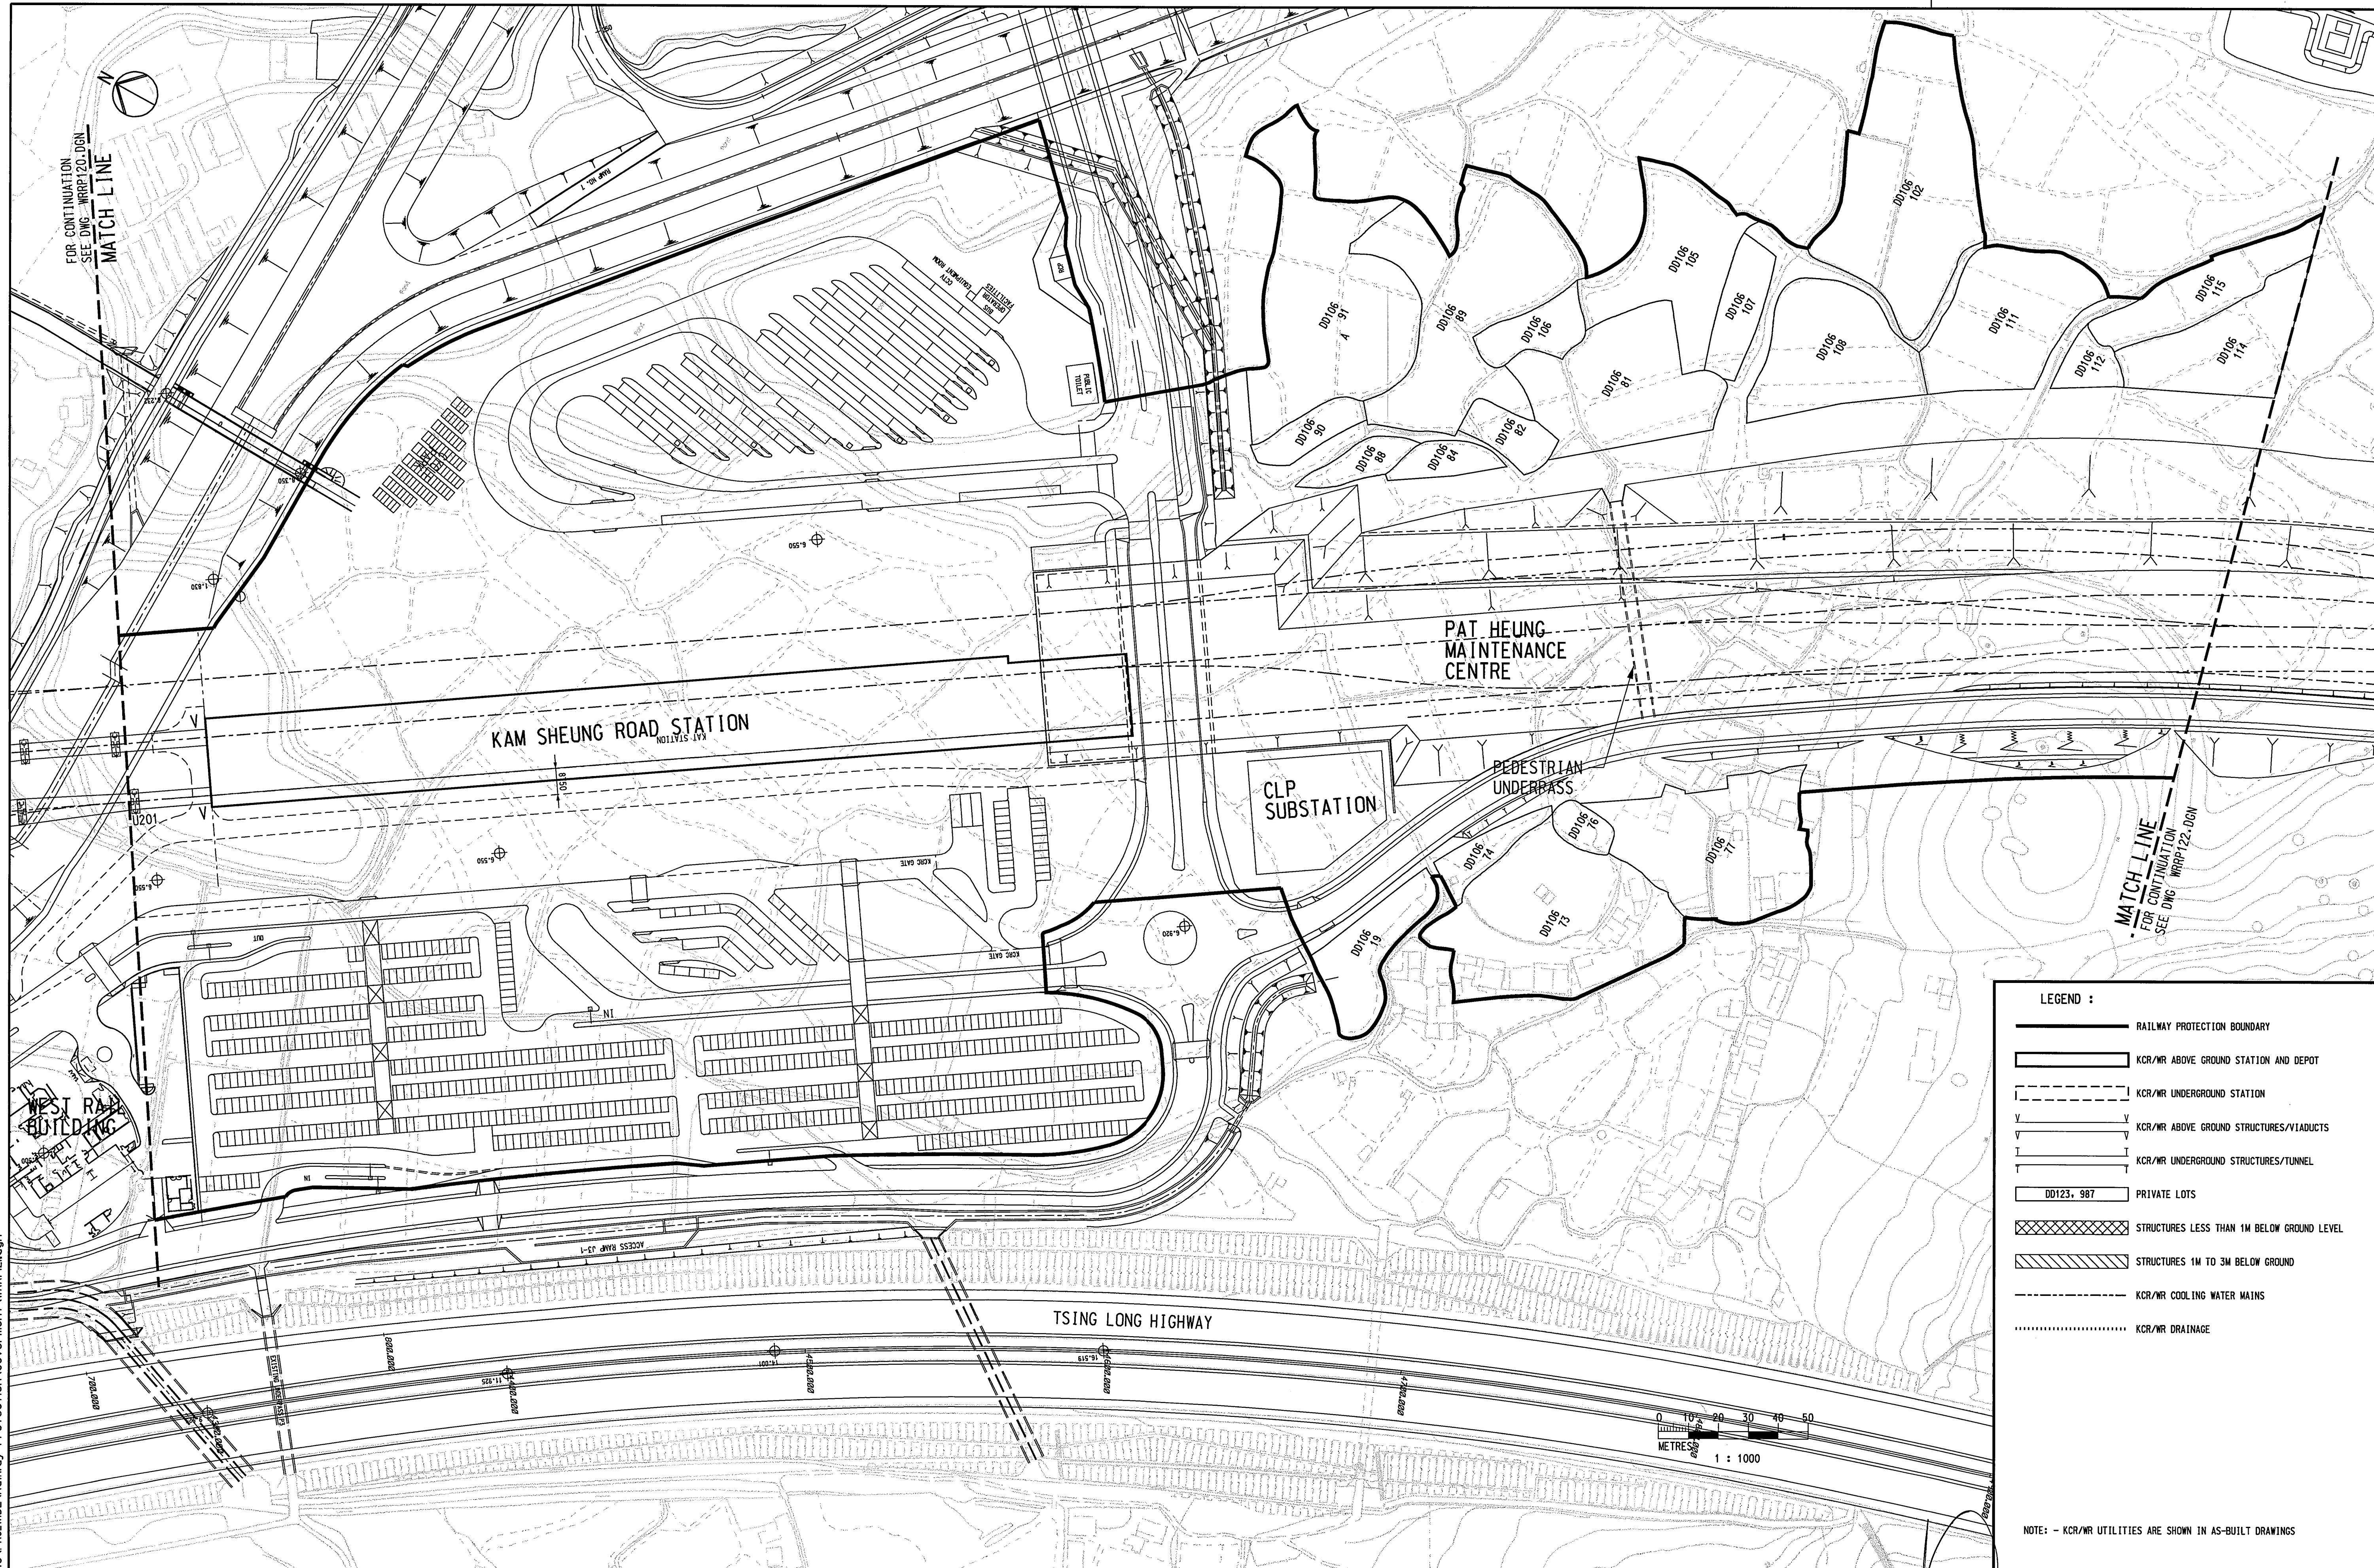

**LEGEND :**

- RAILWAY PROTECTION BOUNDARY
- ▭ KCR/MR ABOVE GROUND STATION AND DEPOT
- KCR/MR UNDERGROUND STATION
- Y Y Y KCR/MR ABOVE GROUND STRUCTURES/VIADUCTS
- T T T KCR/MR UNDERGROUND STRUCTURES/TUNNEL
- DD123, 987 PRIVATE LOTS
- ▨ STRUCTURES LESS THAN 1M BELOW GROUND LEVEL
- ▩ STRUCTURES 1M TO 3M BELOW GROUND
- KCR/MR COOLING WATER MAINS
- ..... KCR/MR DRAINAGE

NOTE: - KCR/MR UTILITIES ARE SHOWN IN AS-BUILT DRAWINGS

REV	DATE	BY	SUB	APP	DESCRIPTION
1	02JUN2003	SN	ADM	LSC	SECOND ISSUE
2	08NOV2002	SN	ADM	LSC	FIRST ISSUE

DESIGNED BY  
SN  
 DRAWN BY  
M K CHUNG  
 CHECKED BY  
ADM  
 IN CHARGE  
LSC  
 DATE



AREA NUMBER 3 OF THE SCHEDULED AREAS  
 FIFTH SCHEDULE  
 BUILDINGS ORDINANCE (CAP.123)  
 RAILWAY LINES OF THE  
 KOWLOON - CANTON RAILWAY CORPORATION  
 - WEST RAIL (PHASE 1)  
 RAILWAY PROTECTION PLAN

Signed:   
 (Michael M Y SUEN)  
 Secretary for Housing, Planning and Lands  
 Date: 6 JUN 2003

CADD FILE NO WRRP121.DGN	CADD DATE 29JUL2002
SCALE 1:1000 @ A1	
DRAWING NUMBER KCR/WR/RP/121	
SHEET NO 21	STAGE CODE REV 2