


817 203 U1519 400 N

SEE DRG NO. MTR/PP/148

SEE DRG NO. MTR/PP/150

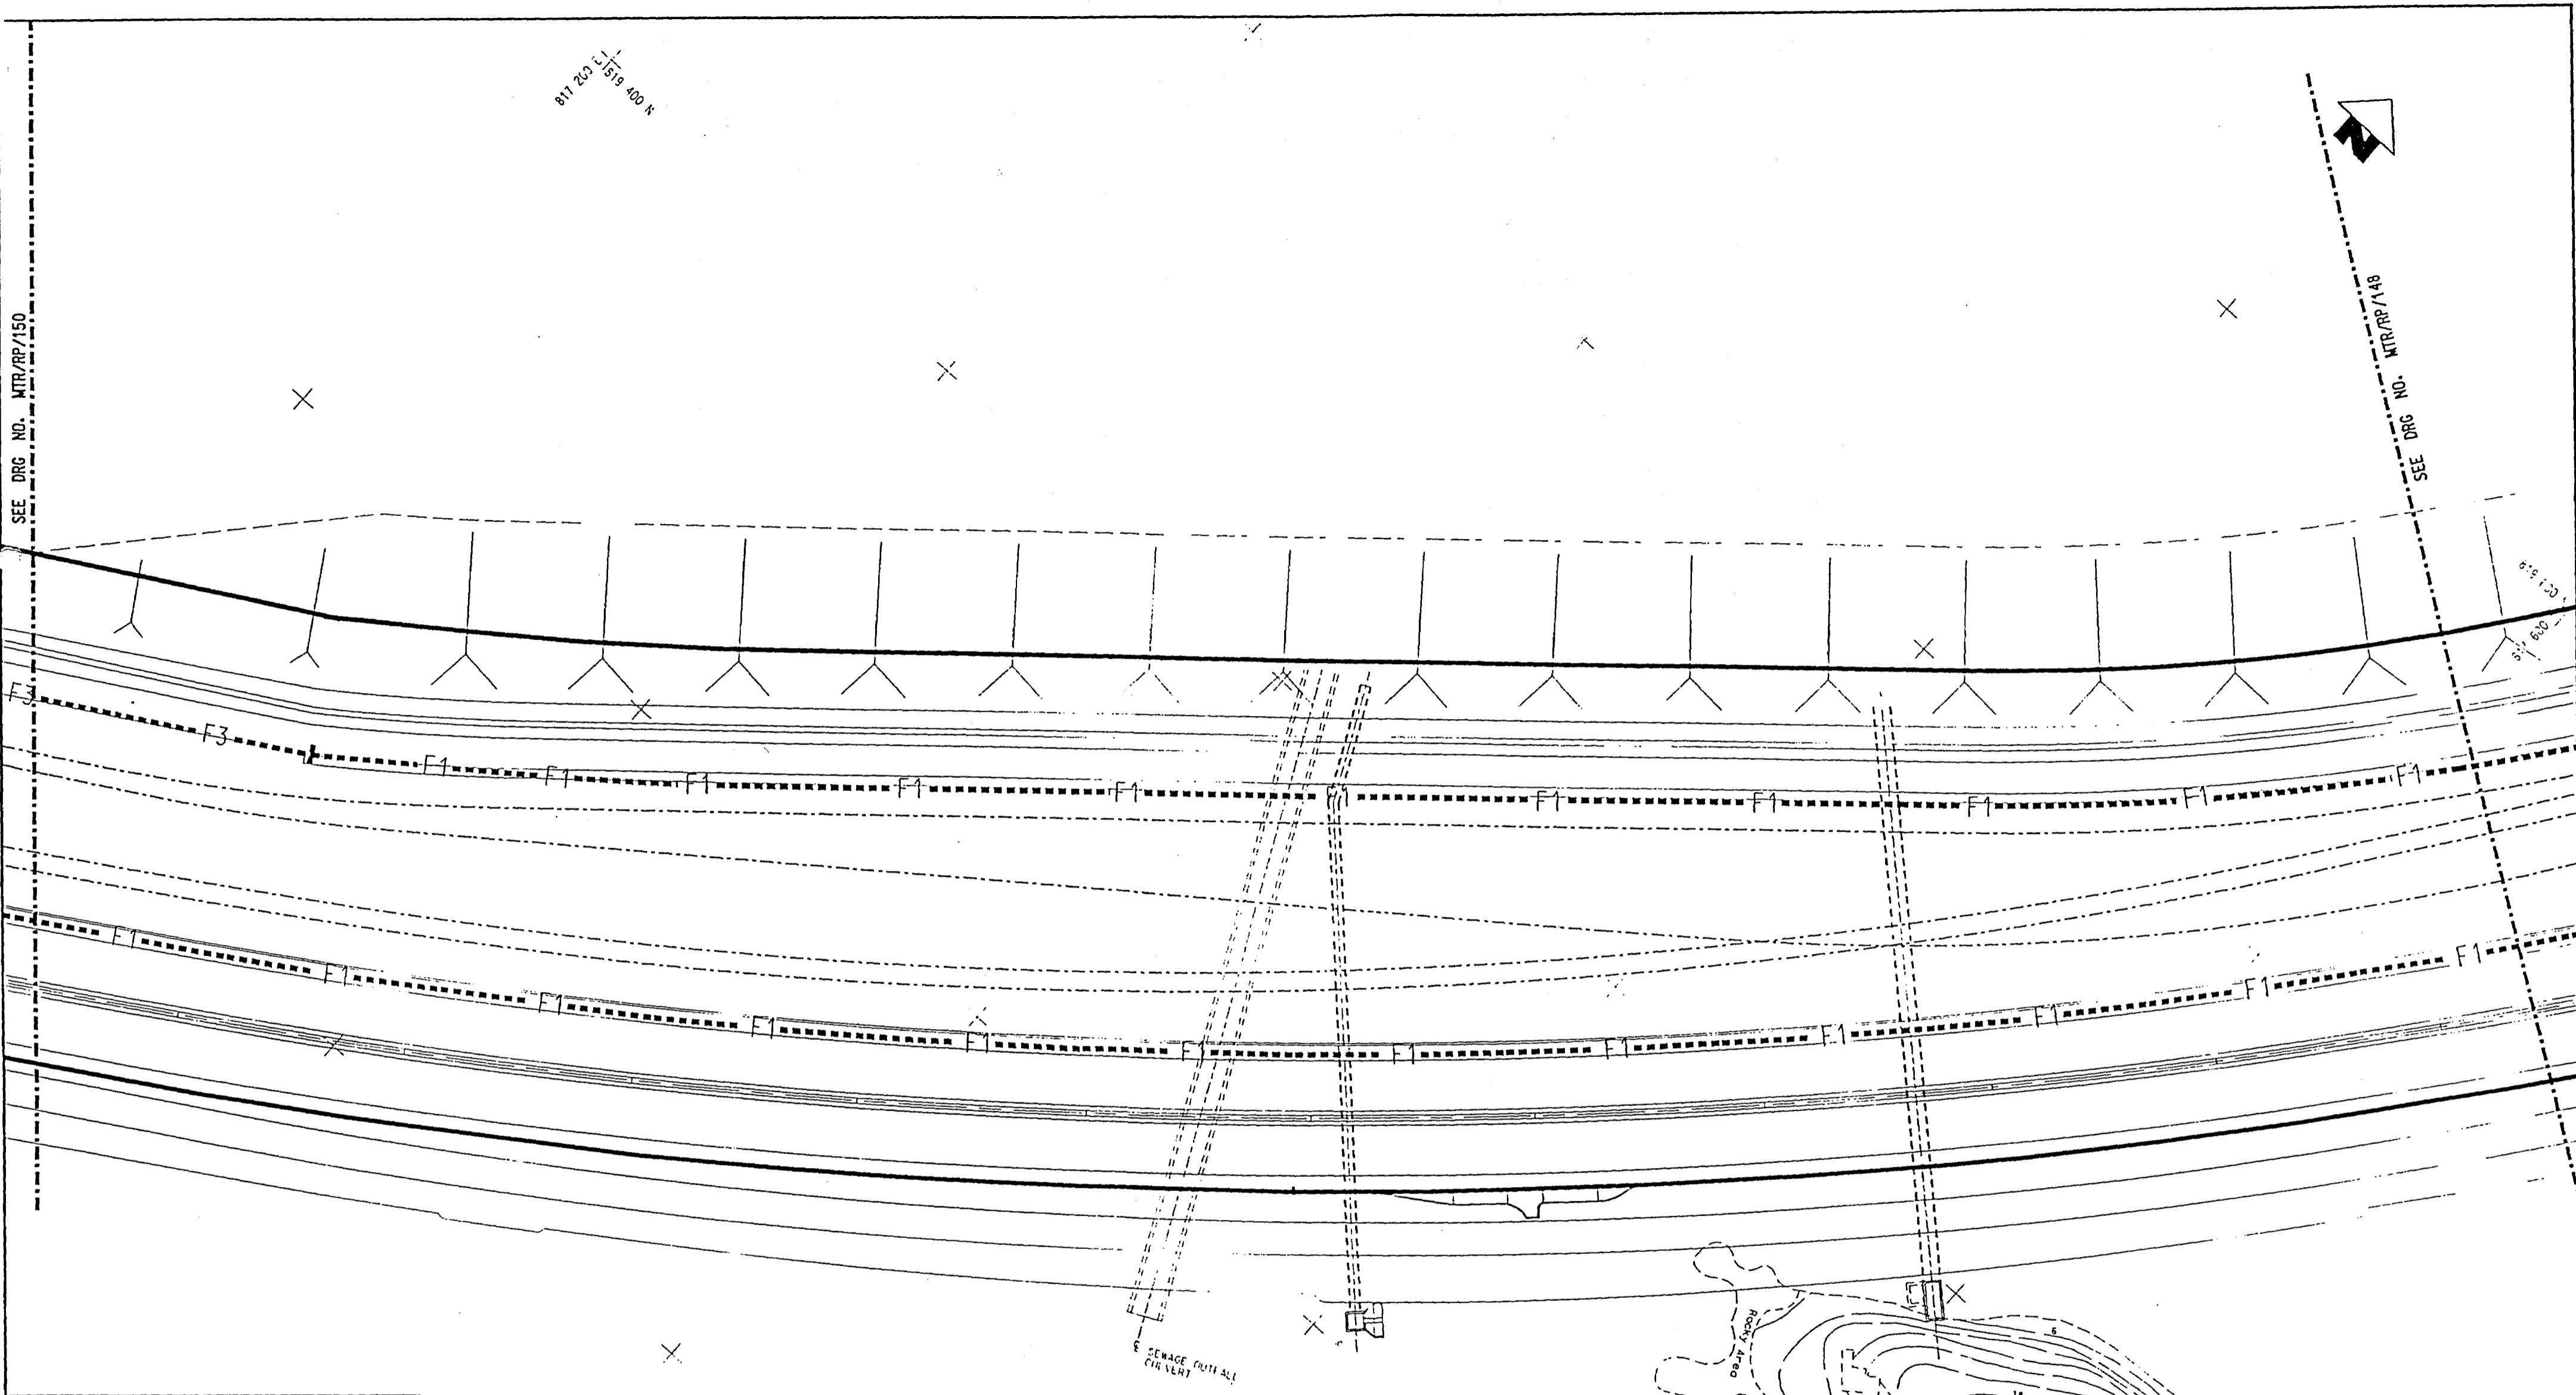

LEGEND:

	RAILWAY PROTECTION BOUNDARY (BOUNDARY OF AREA NUMBER 3 OF THE SCHEDULED AREAS)
	MTR STATION ABOVE GROUND ENTRANCES
	MTR UNDERGROUND STRUCTURES/TUNNELS
	MTR VENTILATION SHAFTS
	MTR ABOVE GROUND STRUCTURES/VIADUCTS
	LINE DRAINAGE SUMP
	ABANDONED ACCESS ADIT & SHAFT
	STRUCTURES LESS THAN 3m BELOW GROUND
	WELL WATER FEED SYSTEM
	MTR COOLING WATER MAINS
	DRAINAGE
	WATER PIPE
	RAILWAY FENCE TYPE F1

AREA NUMBER 3 OF THE SCHEDULED AREAS

Signed: *Bowen Leung*
 (Bowen Leung) **MASS TRANSIT RAILWAY RAILWAY PROTECTION PLAN**
 Secretary for Planning,
 Environment and Lands
YAM O TO TAI HO WAN
 Dated: 29 June 1998

FIFTH SCHEDULE BUILDINGS ORDINANCE (CAP. 123)	SCALE 1 : 1000	DRAWING NO.
		MTR/PP/149
DATE JAN 1998	MTR CAD REFERENCE NO. RP_123.DGN	