


SEE DRG NO. MTR/RP/165

SEE DRG NO. MTR/RP/163



811 600 E
816 200 N


811 600 E
817 300 N

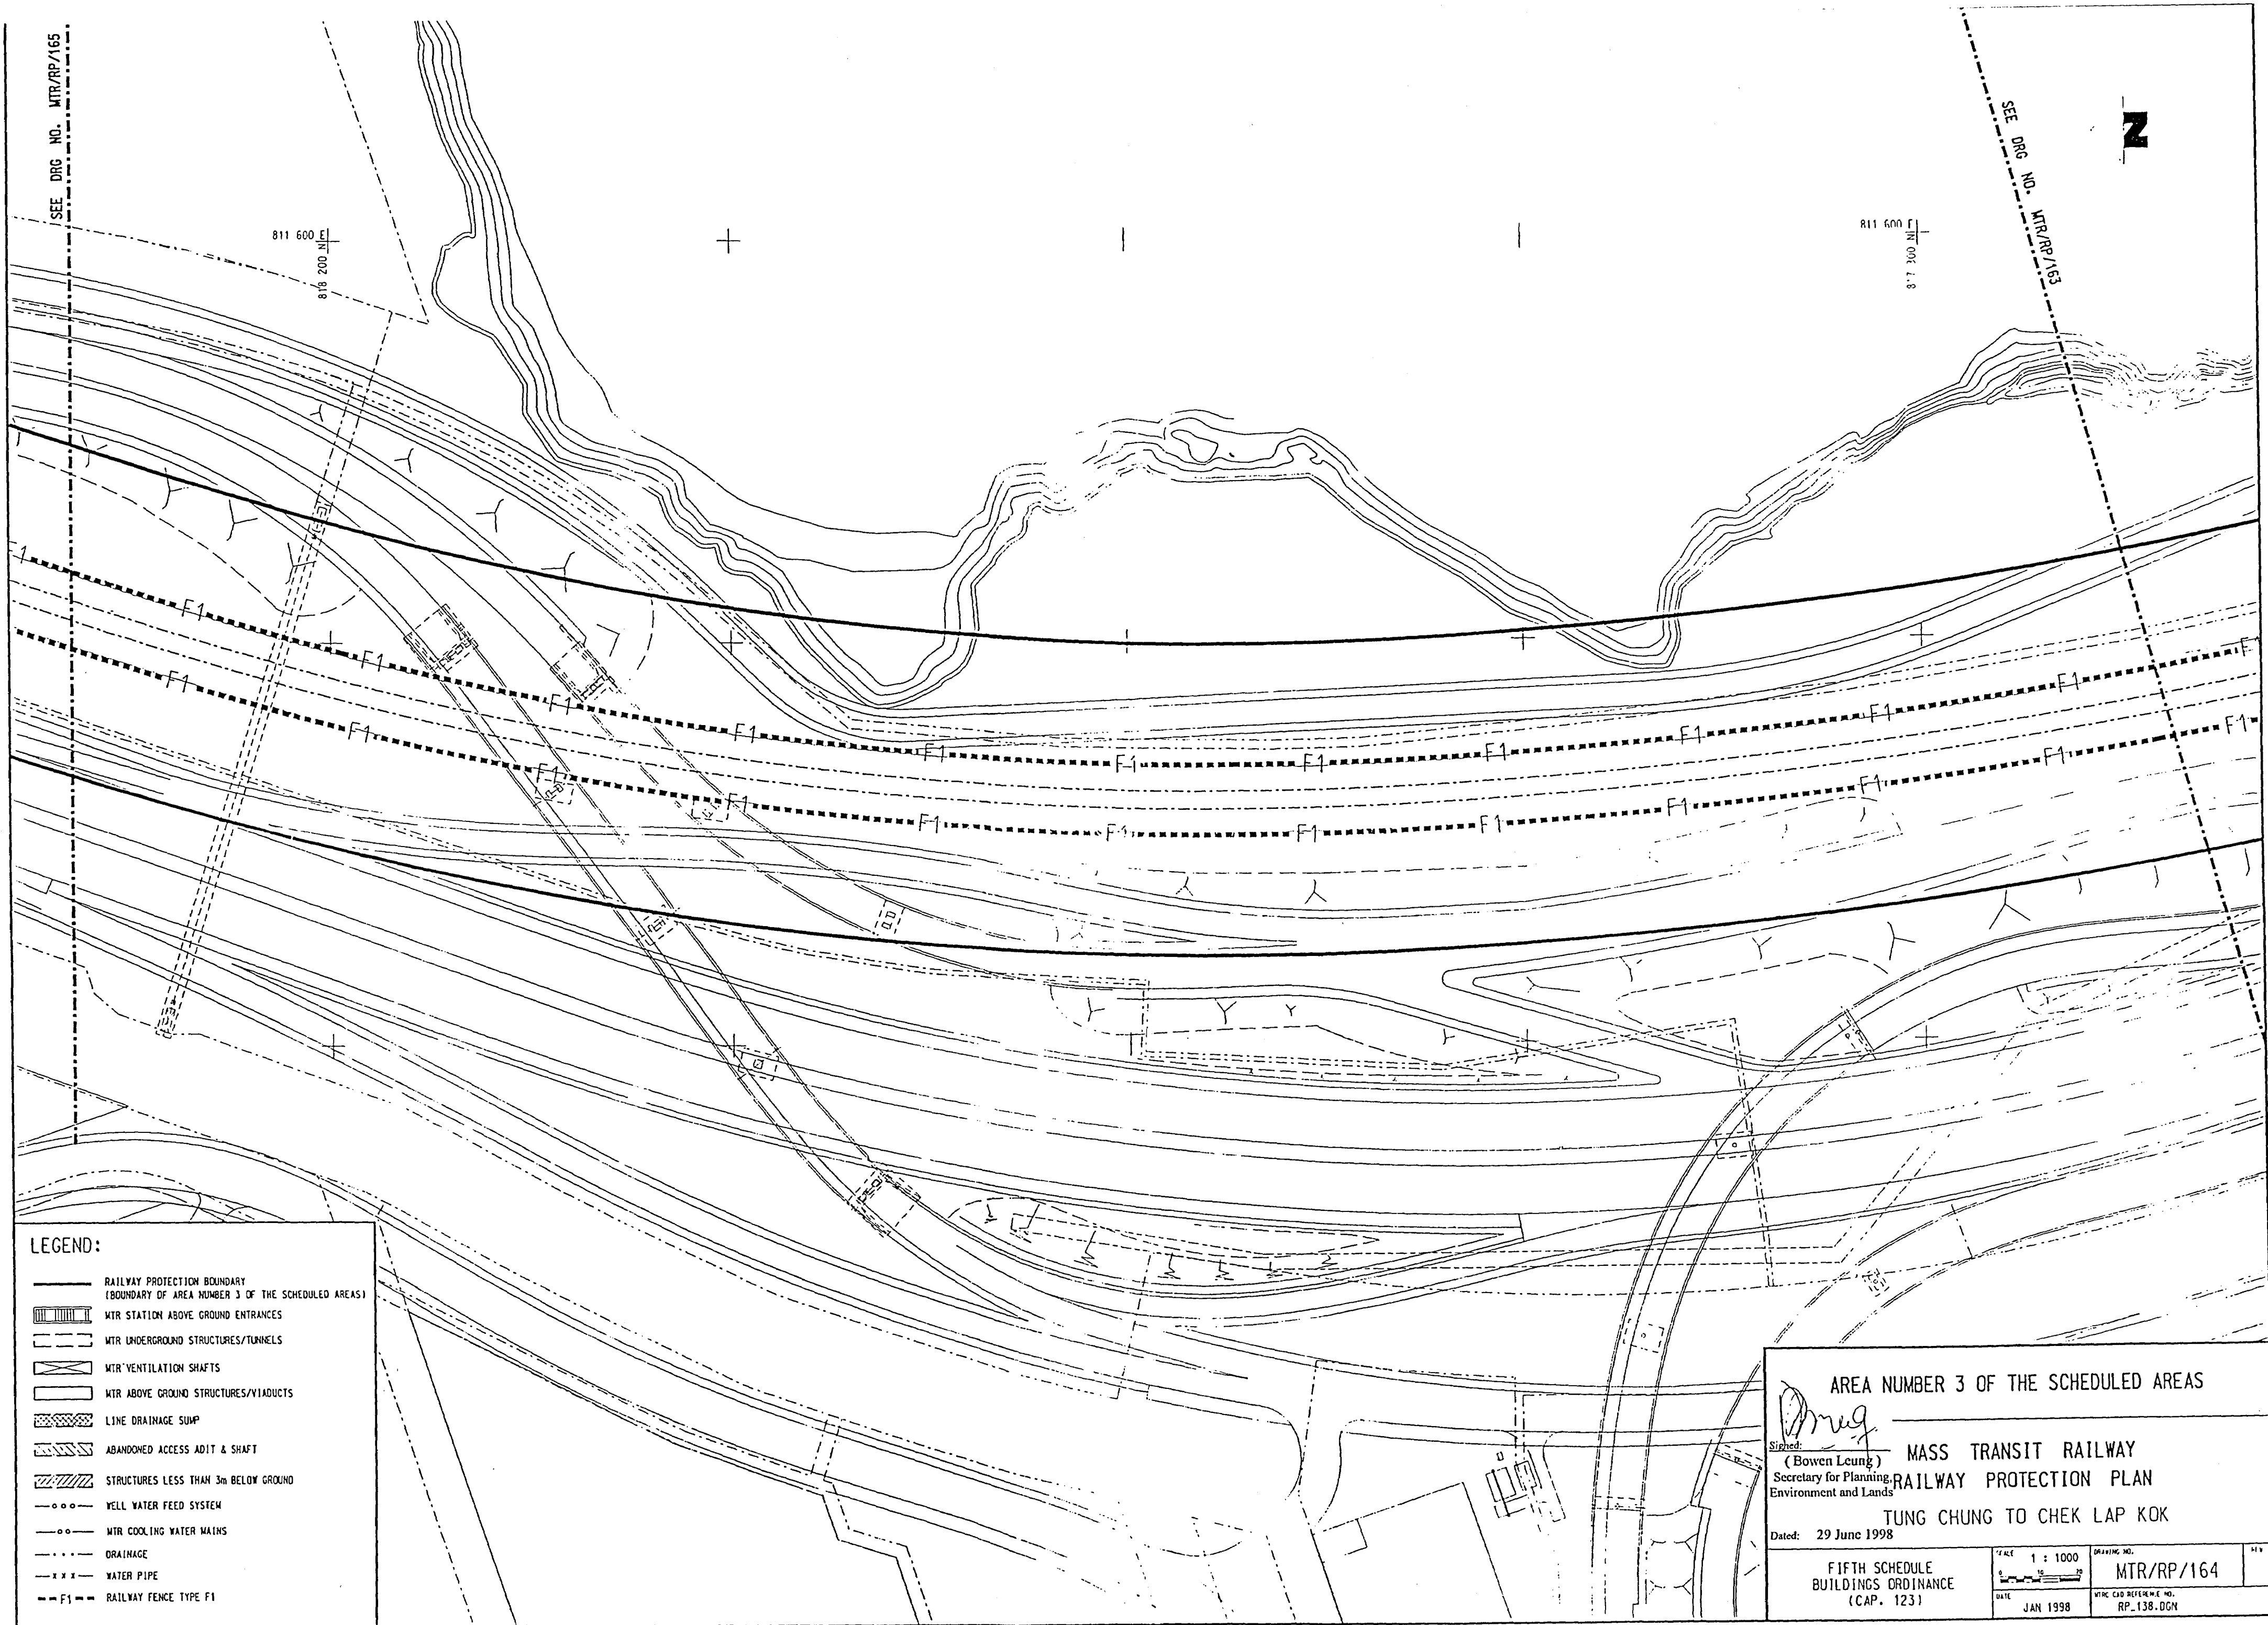

LEGEND:

	RAILWAY PROTECTION BOUNDARY (BOUNDARY OF AREA NUMBER 3 OF THE SCHEDULED AREAS)
	MTR STATION ABOVE GROUND ENTRANCES
	MTR UNDERGROUND STRUCTURES/TUNNELS
	MTR VENTILATION SHAFTS
	MTR ABOVE GROUND STRUCTURES/VIADUCTS
	LINE DRAINAGE SUMP
	ABANDONED ACCESS ADIT & SHAFT
	STRUCTURES LESS THAN 3m BELOW GROUND
	WELL WATER FEED SYSTEM
	MTR COOLING WATER MAINS
	DRAINAGE
	WATER PIPE
	RAILWAY FENCE TYPE F1

AREA NUMBER 3 OF THE SCHEDULED AREAS

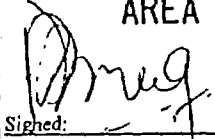Signed: 
 (Bowen Leung)
 Secretary for Planning, Environment and Lands

**MASS TRANSIT RAILWAY
RAILWAY PROTECTION PLAN**

TUNG CHUNG TO CHEK LAP KOK

Dated: 29 June 1998

FIFTH SCHEDULE BUILDINGS ORDINANCE (CAP. 123)	SCALE 1 : 1000	DRAWING NO. MTR/RP/164
	DATE JAN 1998	MTR C&D REFERENCE NO. RP-138.DCM