
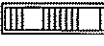
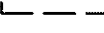
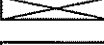


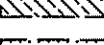


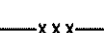

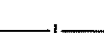



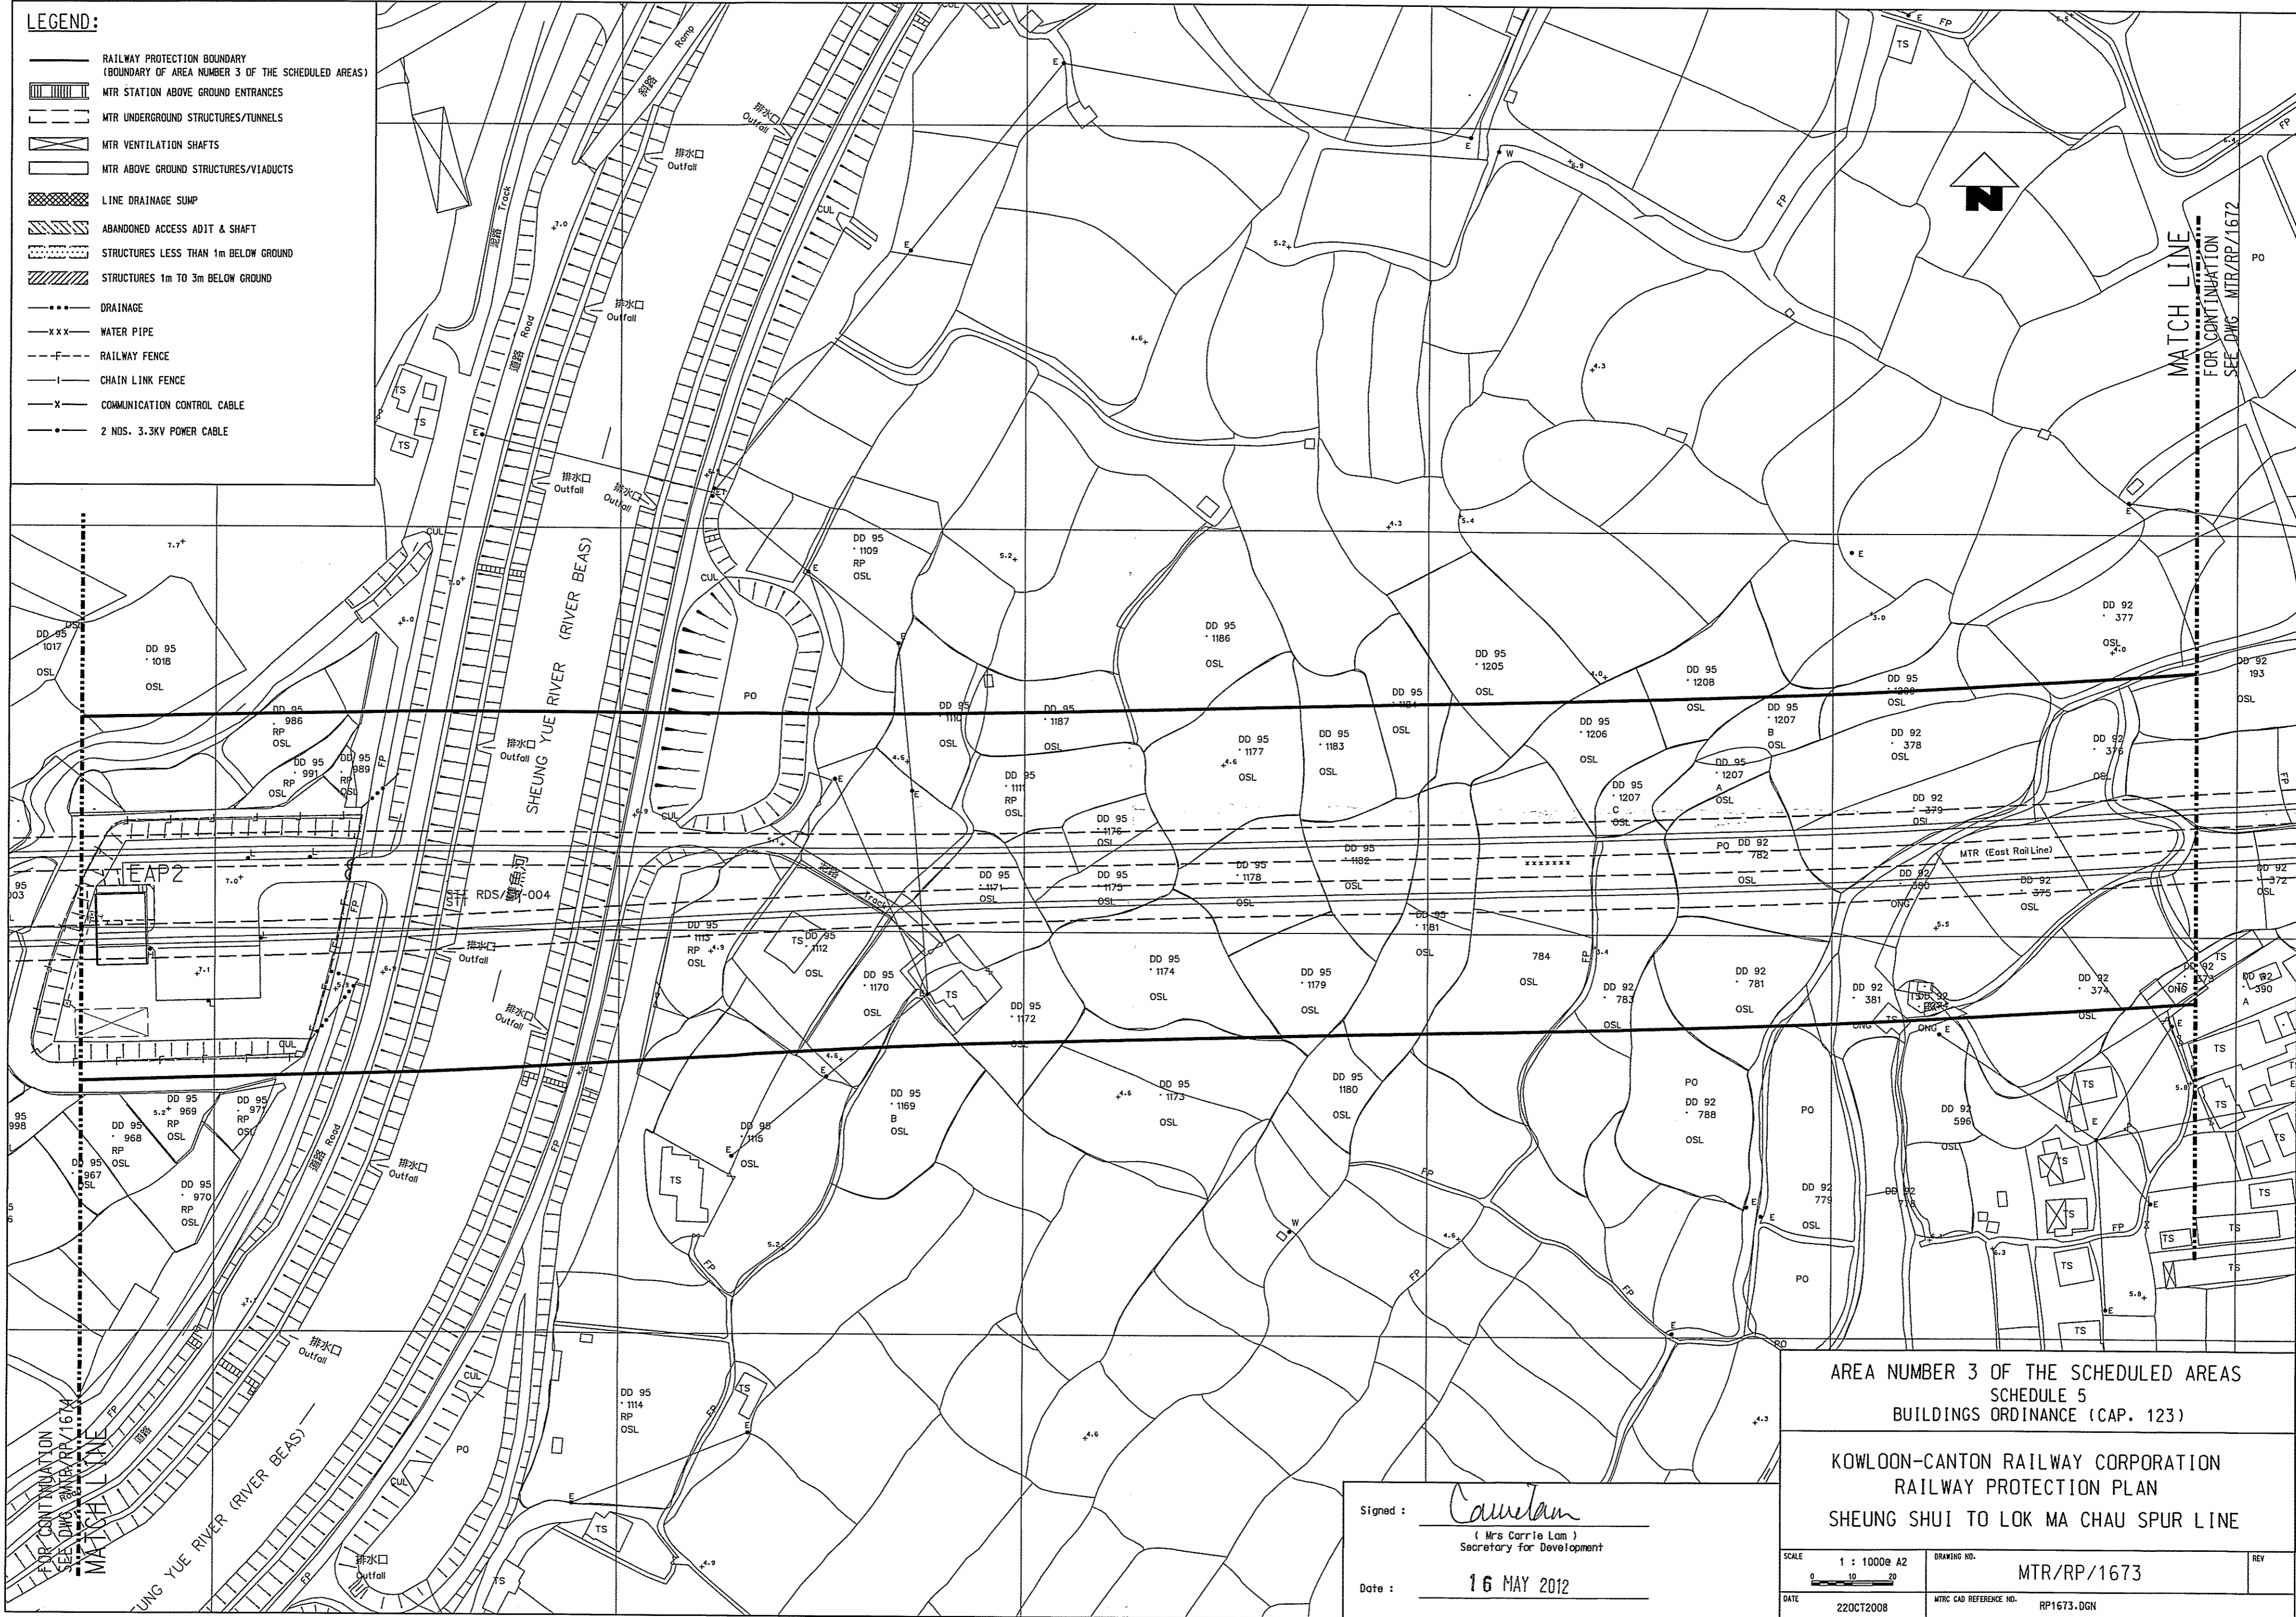
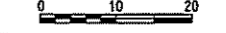


Maps reproduced with permission of The Director of Lands, (C) Hong Kong Government.

LEGEND:

-  RAILWAY PROTECTION BOUNDARY (BOUNDARY OF AREA NUMBER 3 OF THE SCHEDULED AREAS)
-  MTR STATION ABOVE GROUND ENTRANCES
-  MTR UNDERGROUND STRUCTURES/TUNNELS
-  MTR VENTILATION SHAFTS
-  MTR ABOVE GROUND STRUCTURES/VIADUCTS
-  LINE DRAINAGE SUMP
-  ABANDONED ACCESS ADIT & SHAFT
-  STRUCTURES LESS THAN 1m BELOW GROUND
-  STRUCTURES 1m TO 3m BELOW GROUND
-  DRAINAGE
-  WATER PIPE
-  RAILWAY FENCE
-  CHAIN LINK FENCE
-  COMMUNICATION CONTROL CABLE
-  2 NOS. 3.3KV POWER CABLE



AREA NUMBER 3 OF THE SCHEDULED AREAS SCHEDULE 5 BUILDINGS ORDINANCE (CAP. 123)	
KOWLOON-CANTON RAILWAY CORPORATION RAILWAY PROTECTION PLAN SHEUNG SHUI TO LOK MA CHAU SPUR LINE	
SCALE 1 : 1000@ A2 	DRAWING NO. MTR/RP/1673 REV
DATE 22OCT2008	MTRC CAD REFERENCE NO. RP1673-DGN

Signed: *Carrie Lam*
 (Mrs Carrie Lam)
 Secretary for Development

Date: 16 MAY 2012